


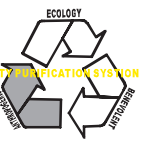





SOIL MANUFACTURING COMPANY
泥土製造公司





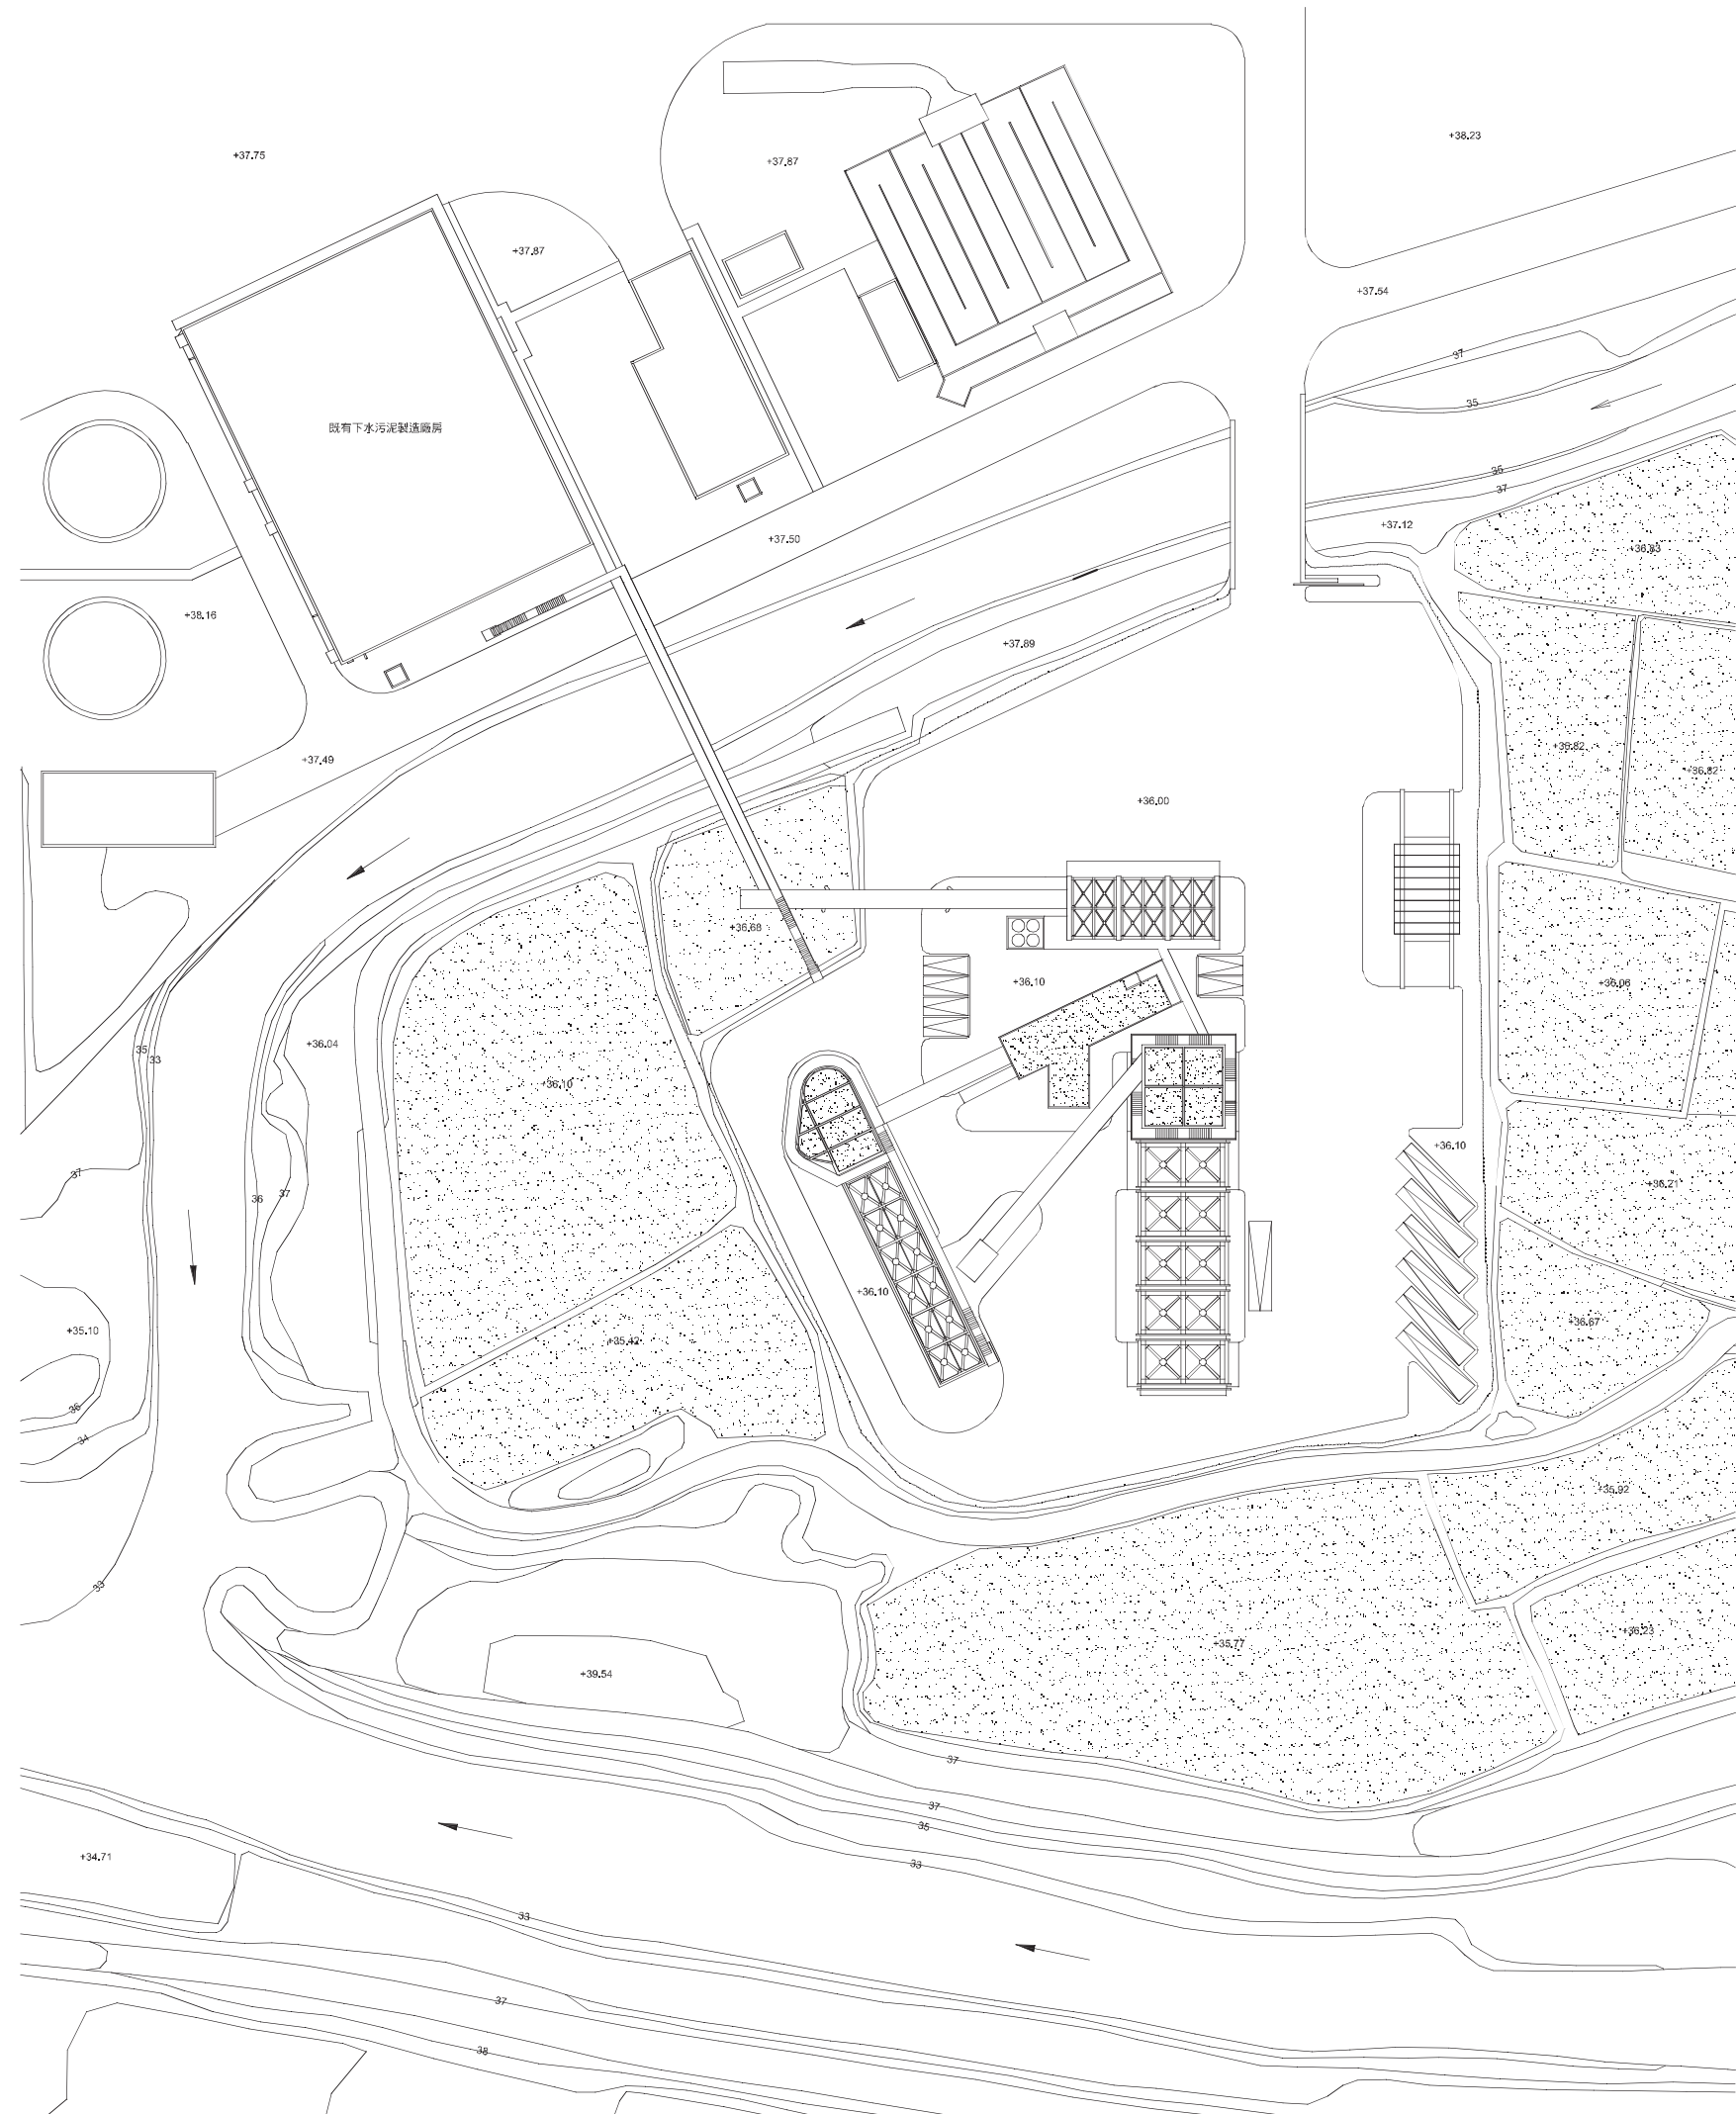



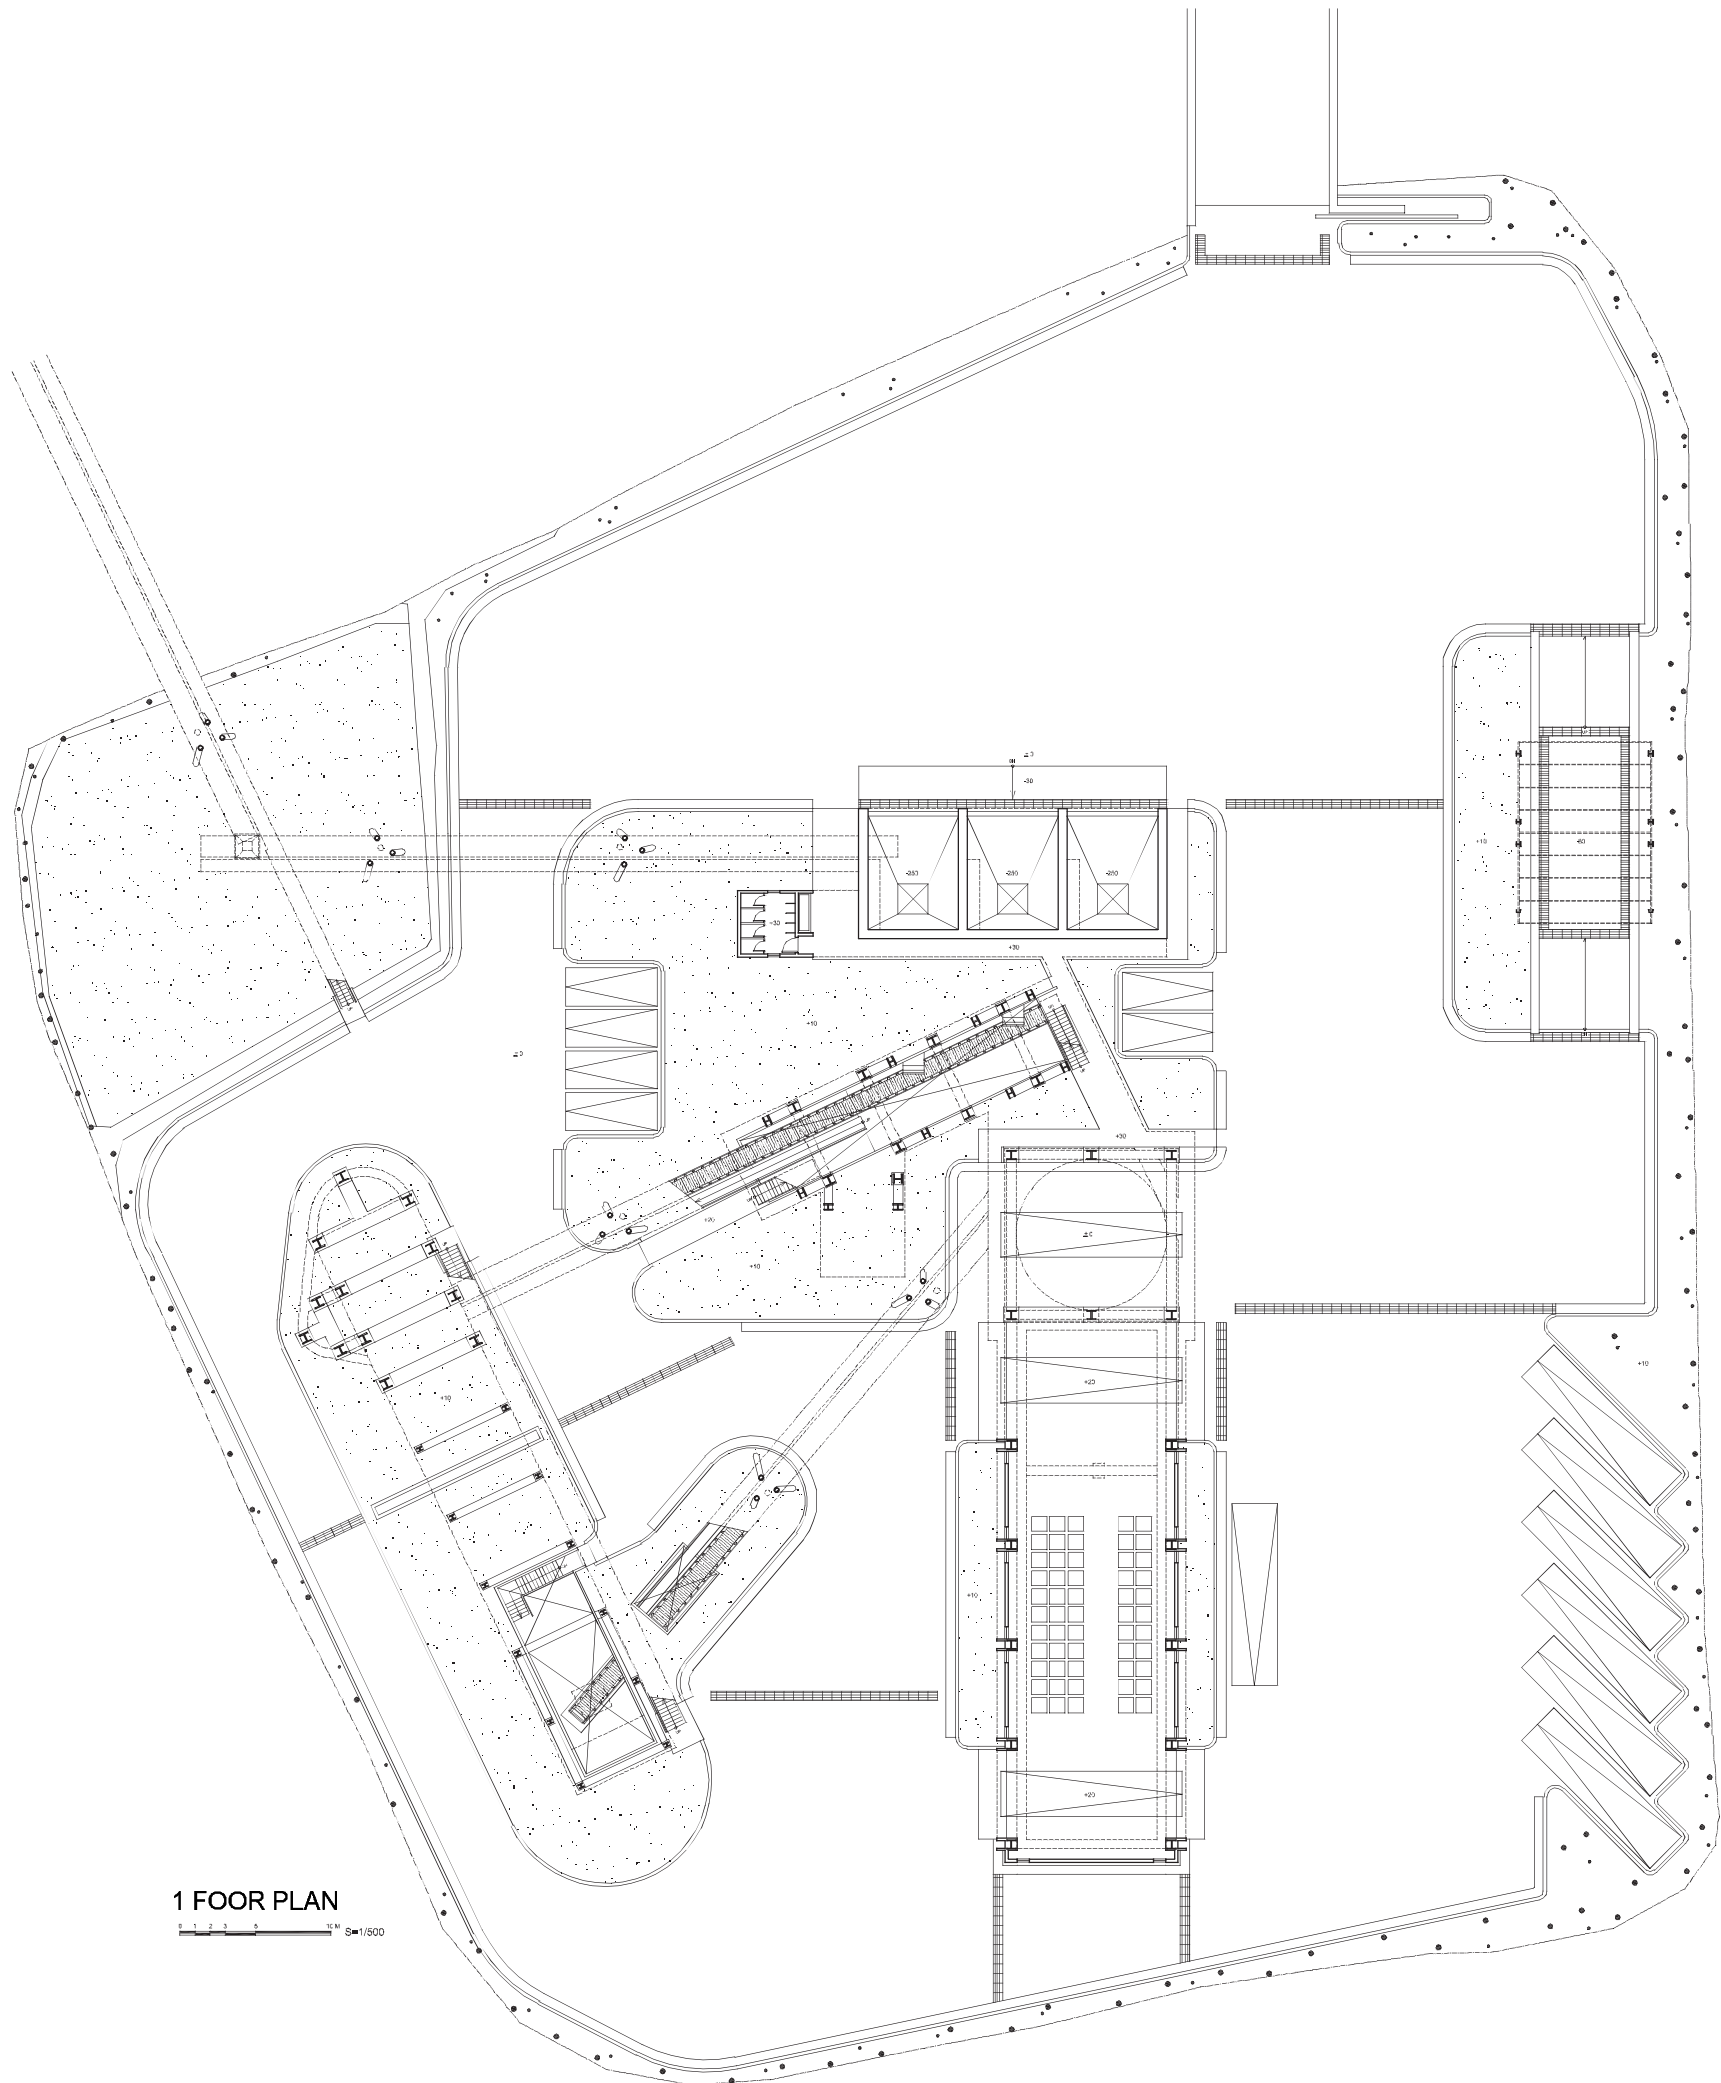


1 FLOOR PLAN
0 1 2 3 4 5 M S=1/500

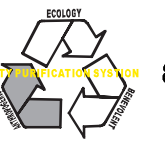


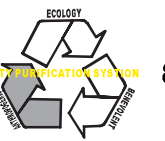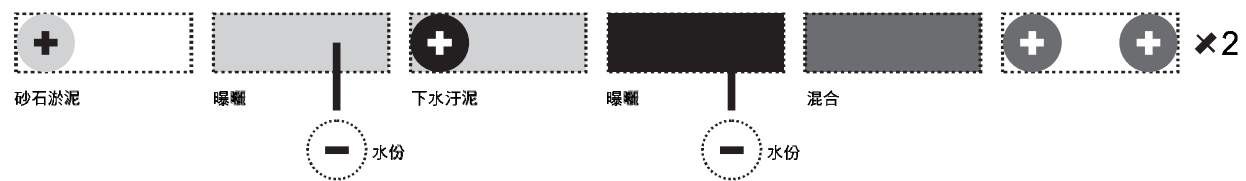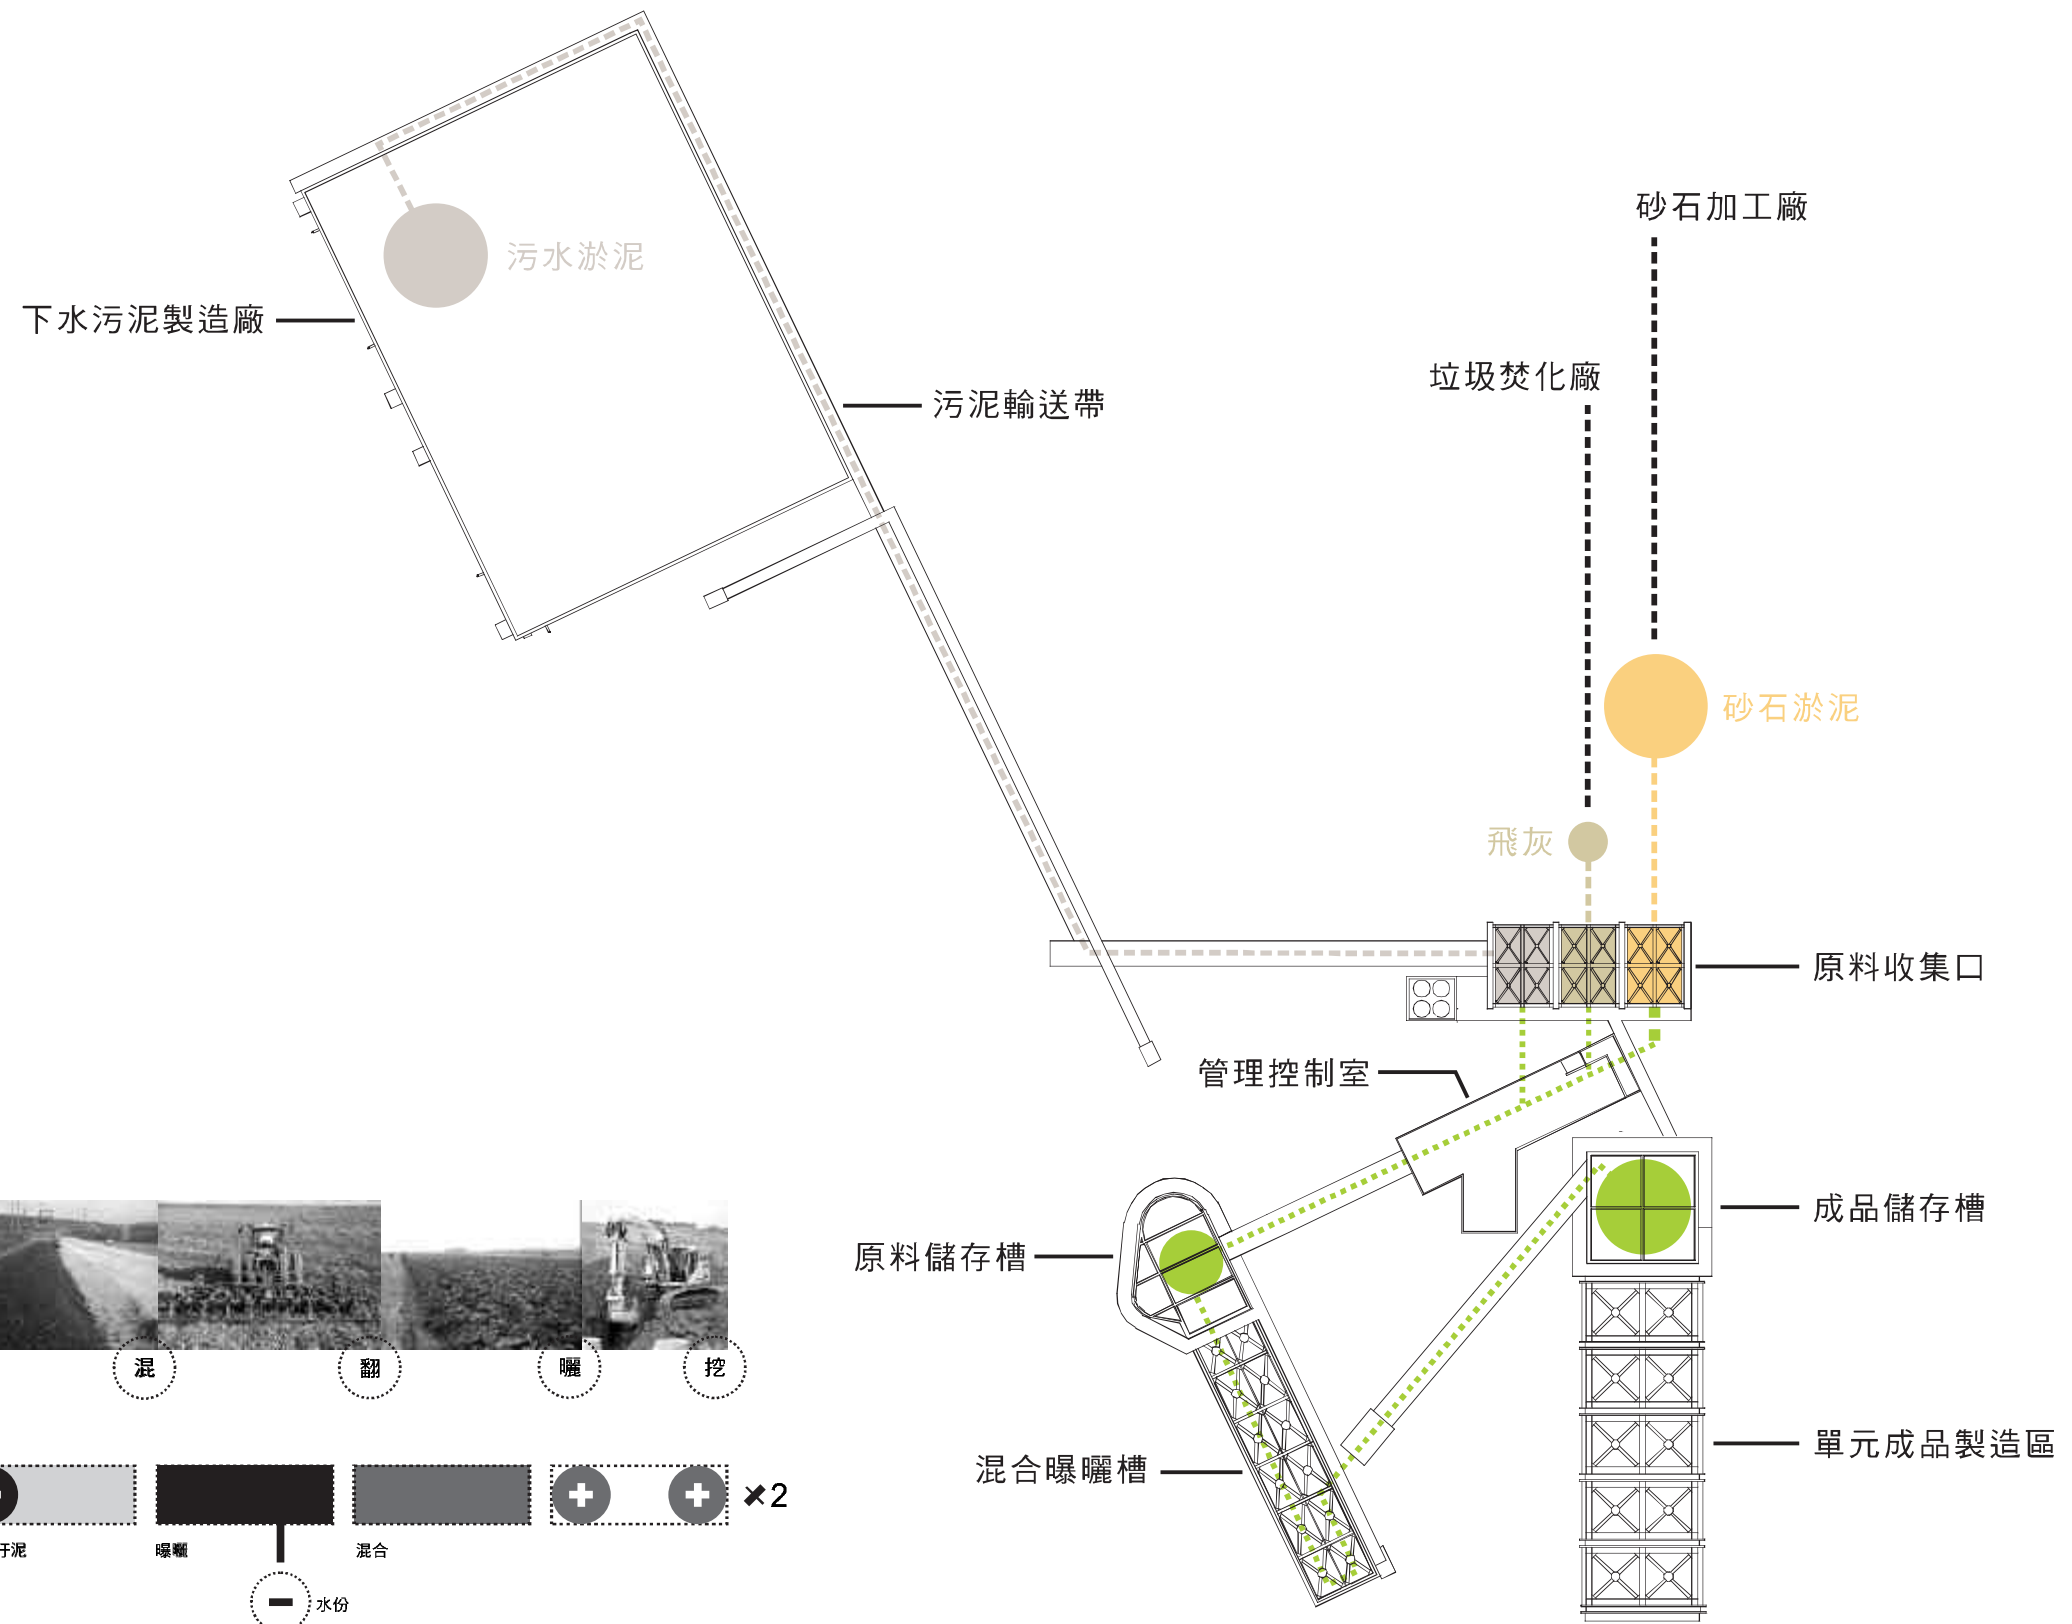

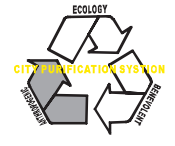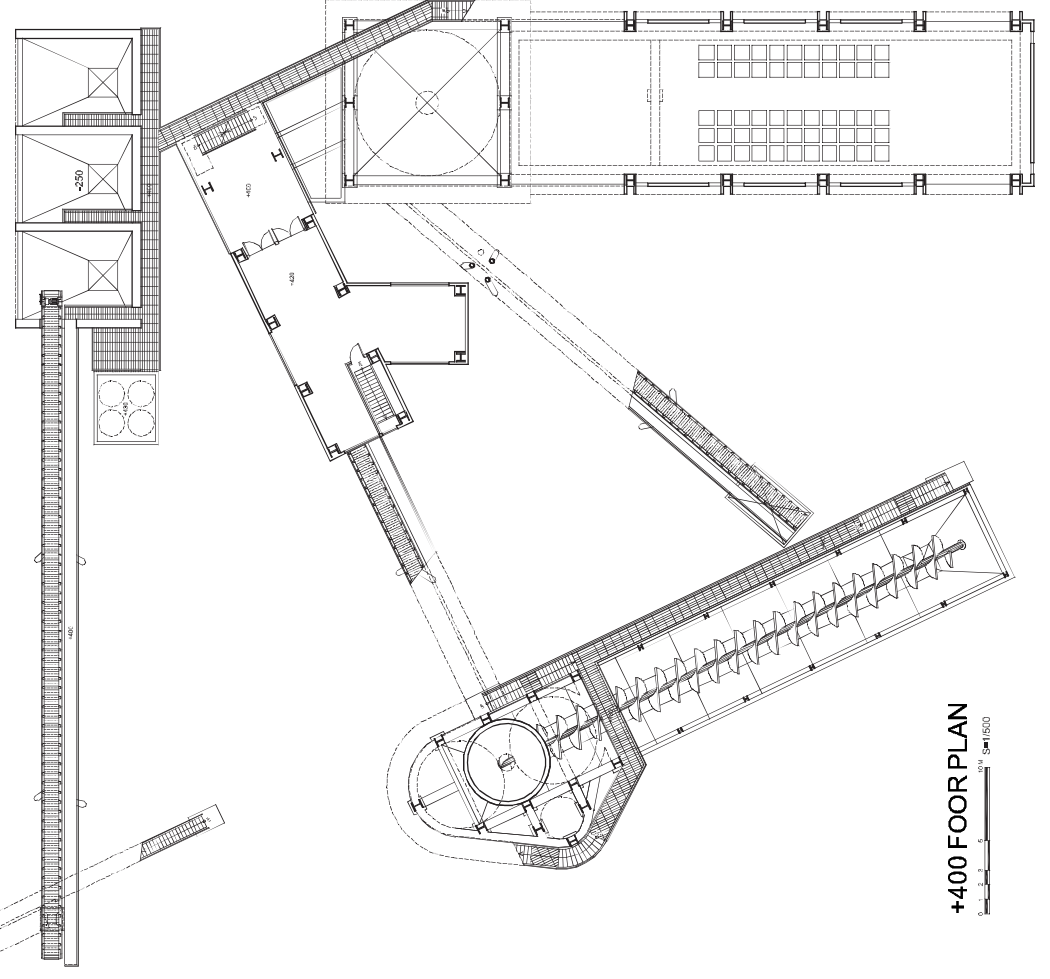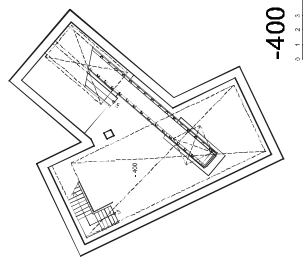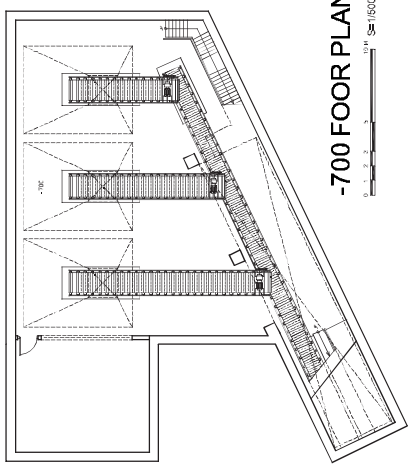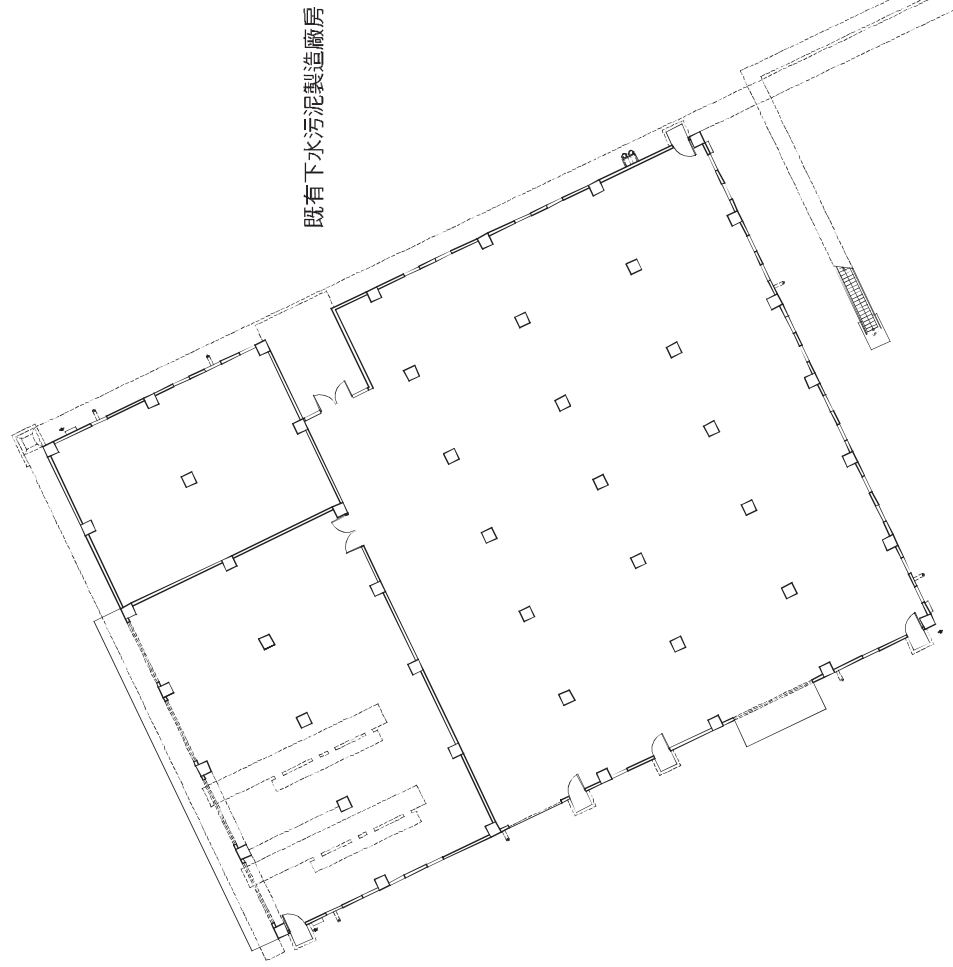


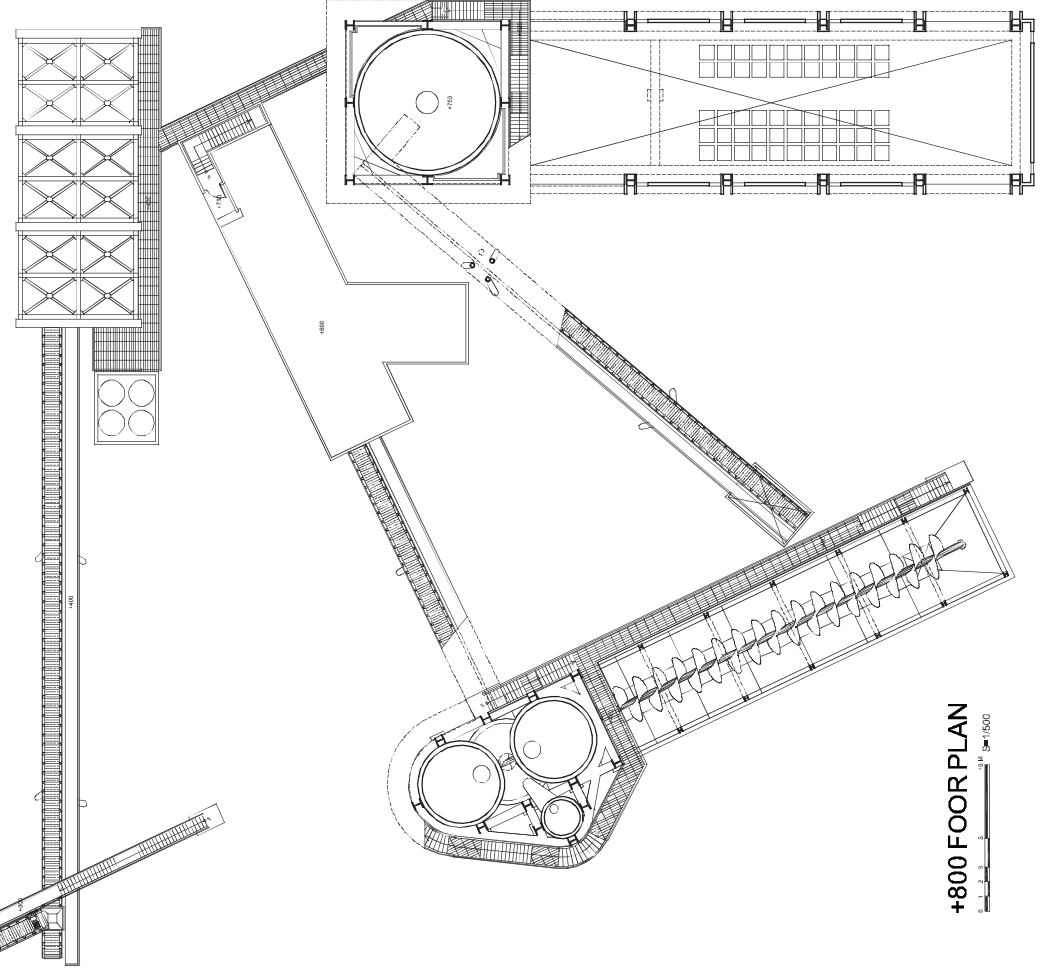
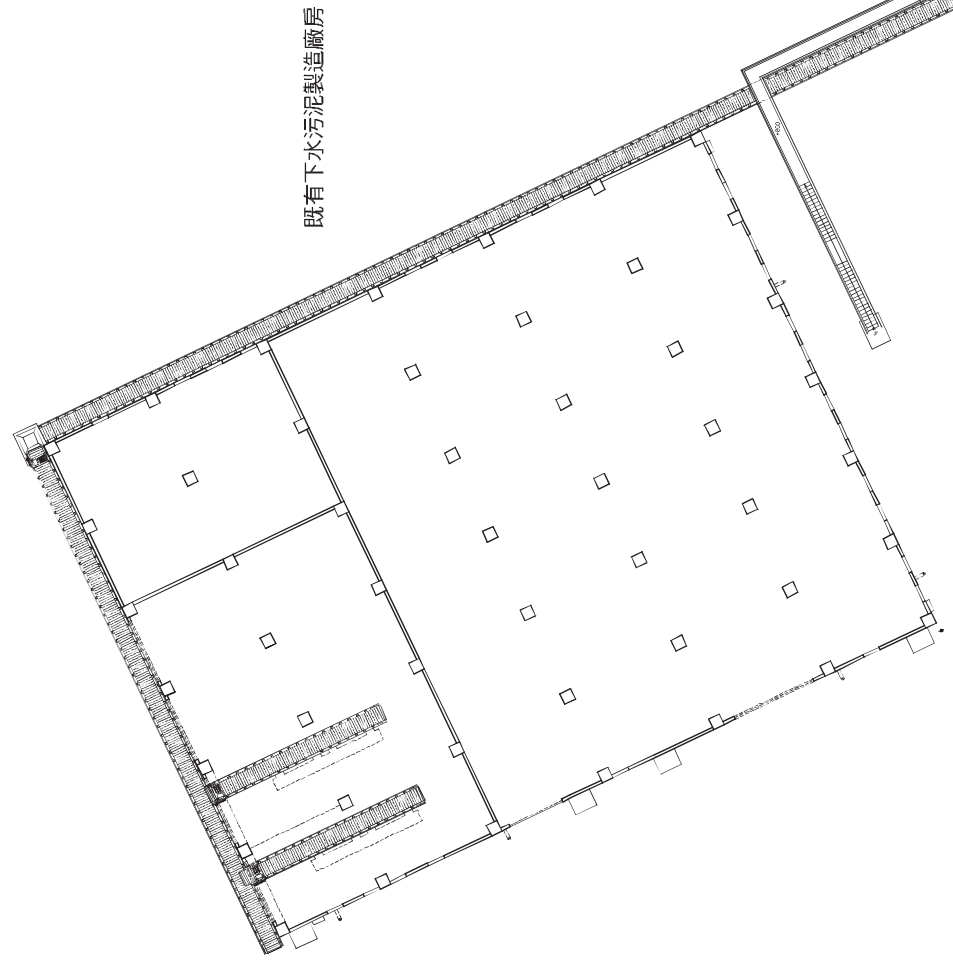


+800 FLOOR PLAN
Scale 1:500

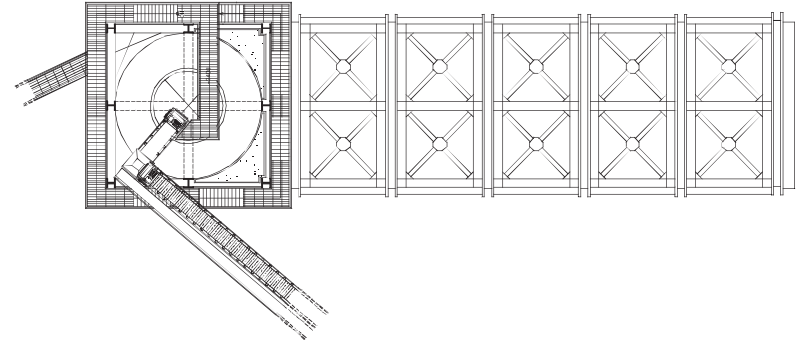


+2400 FLOOR PLAN
Scale 1:500

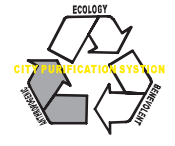

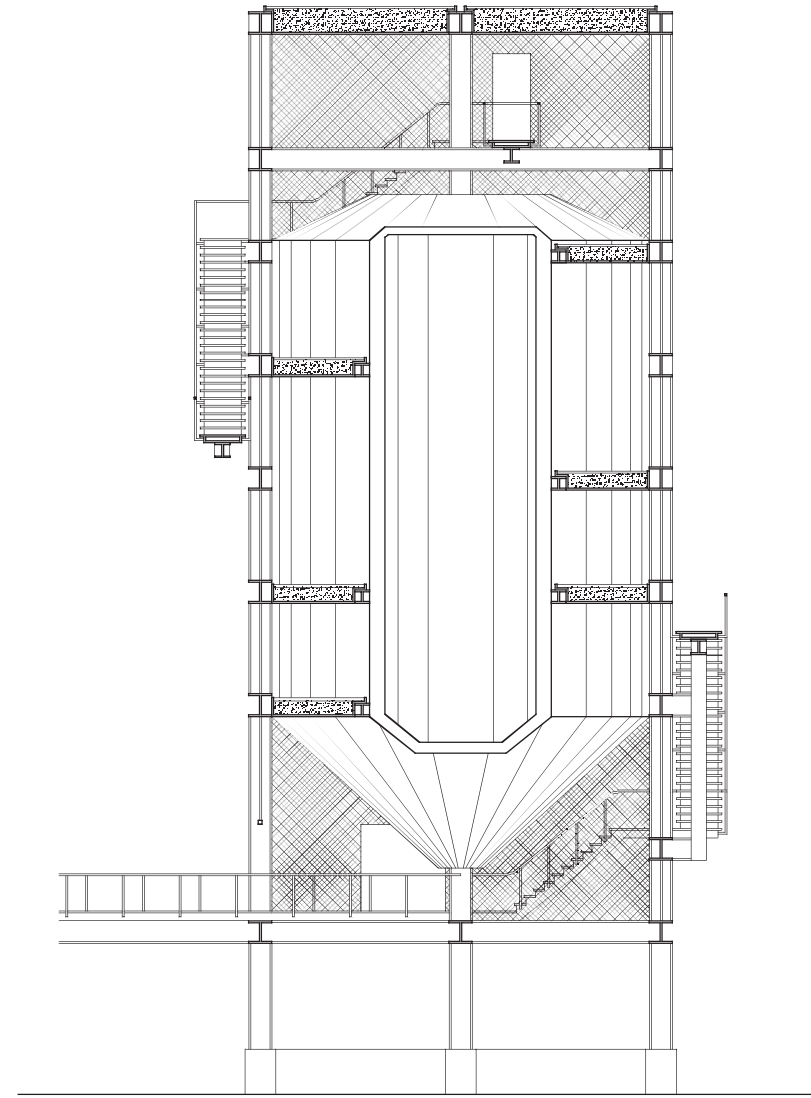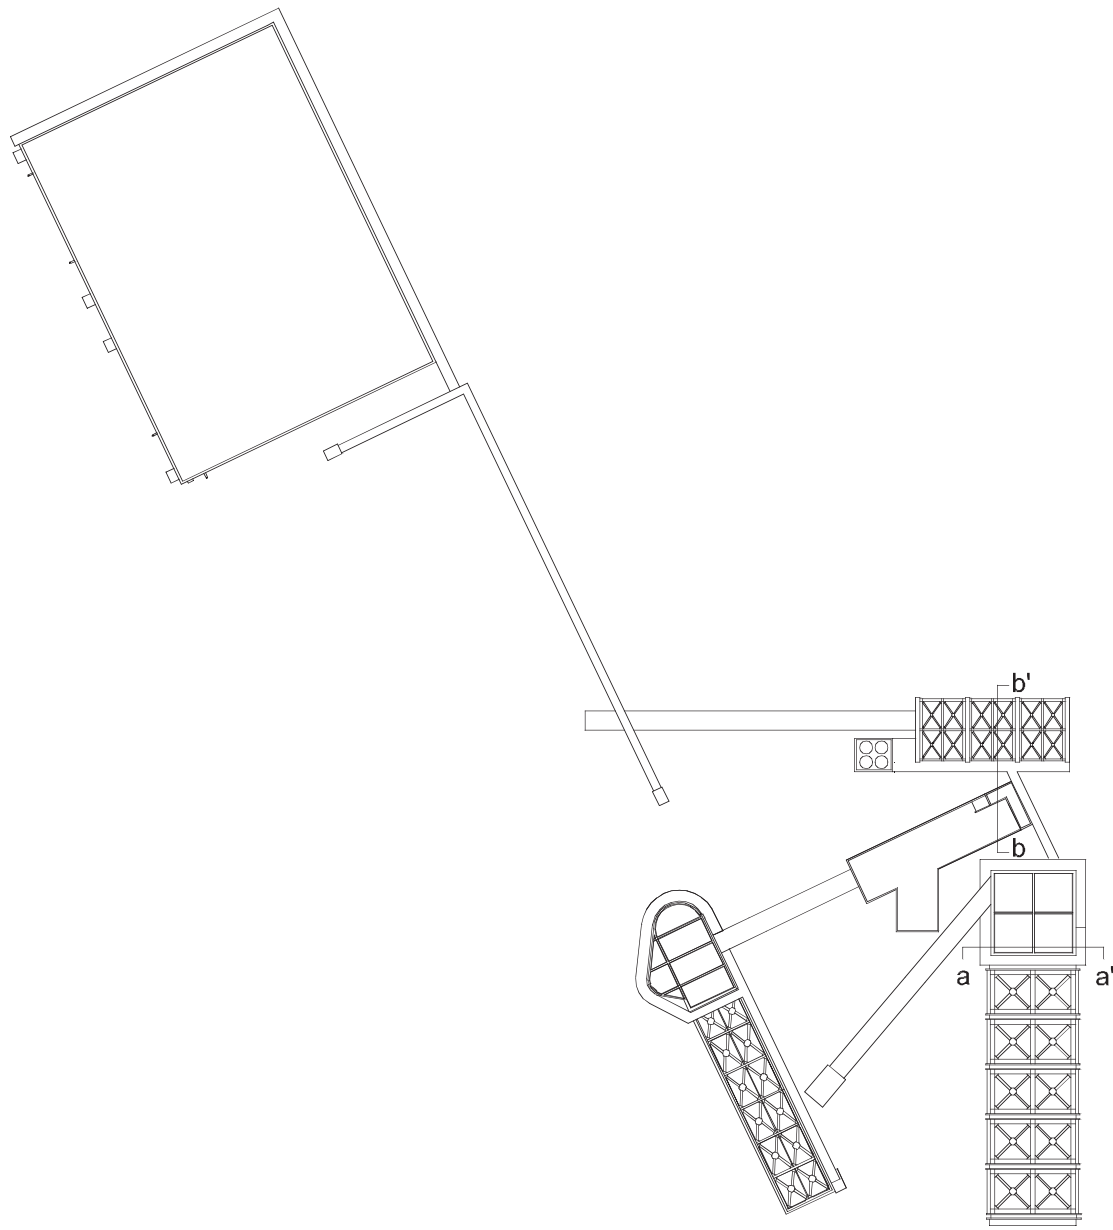

a-a' SECTION

0 1 2 3 5 10 M S=1/200

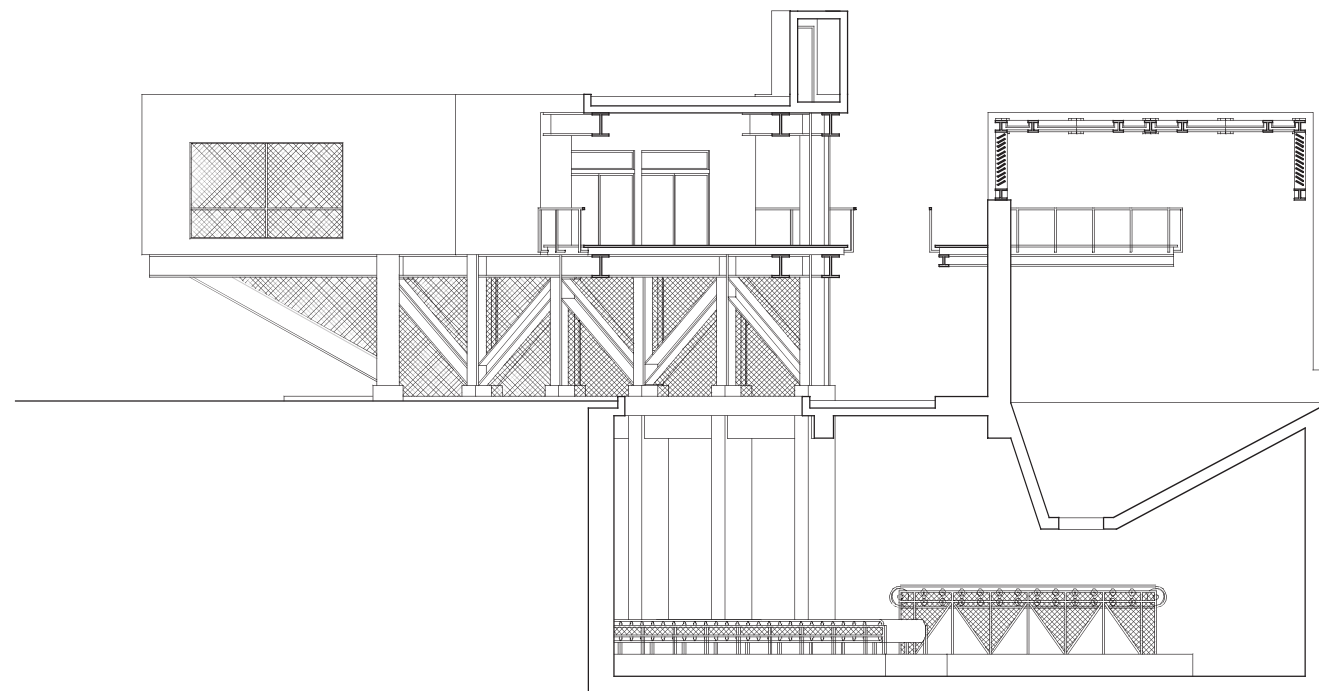

b-b' SECTION

0 1 2 3 5 10 M S=1/200

