


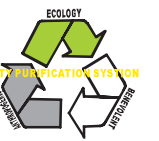


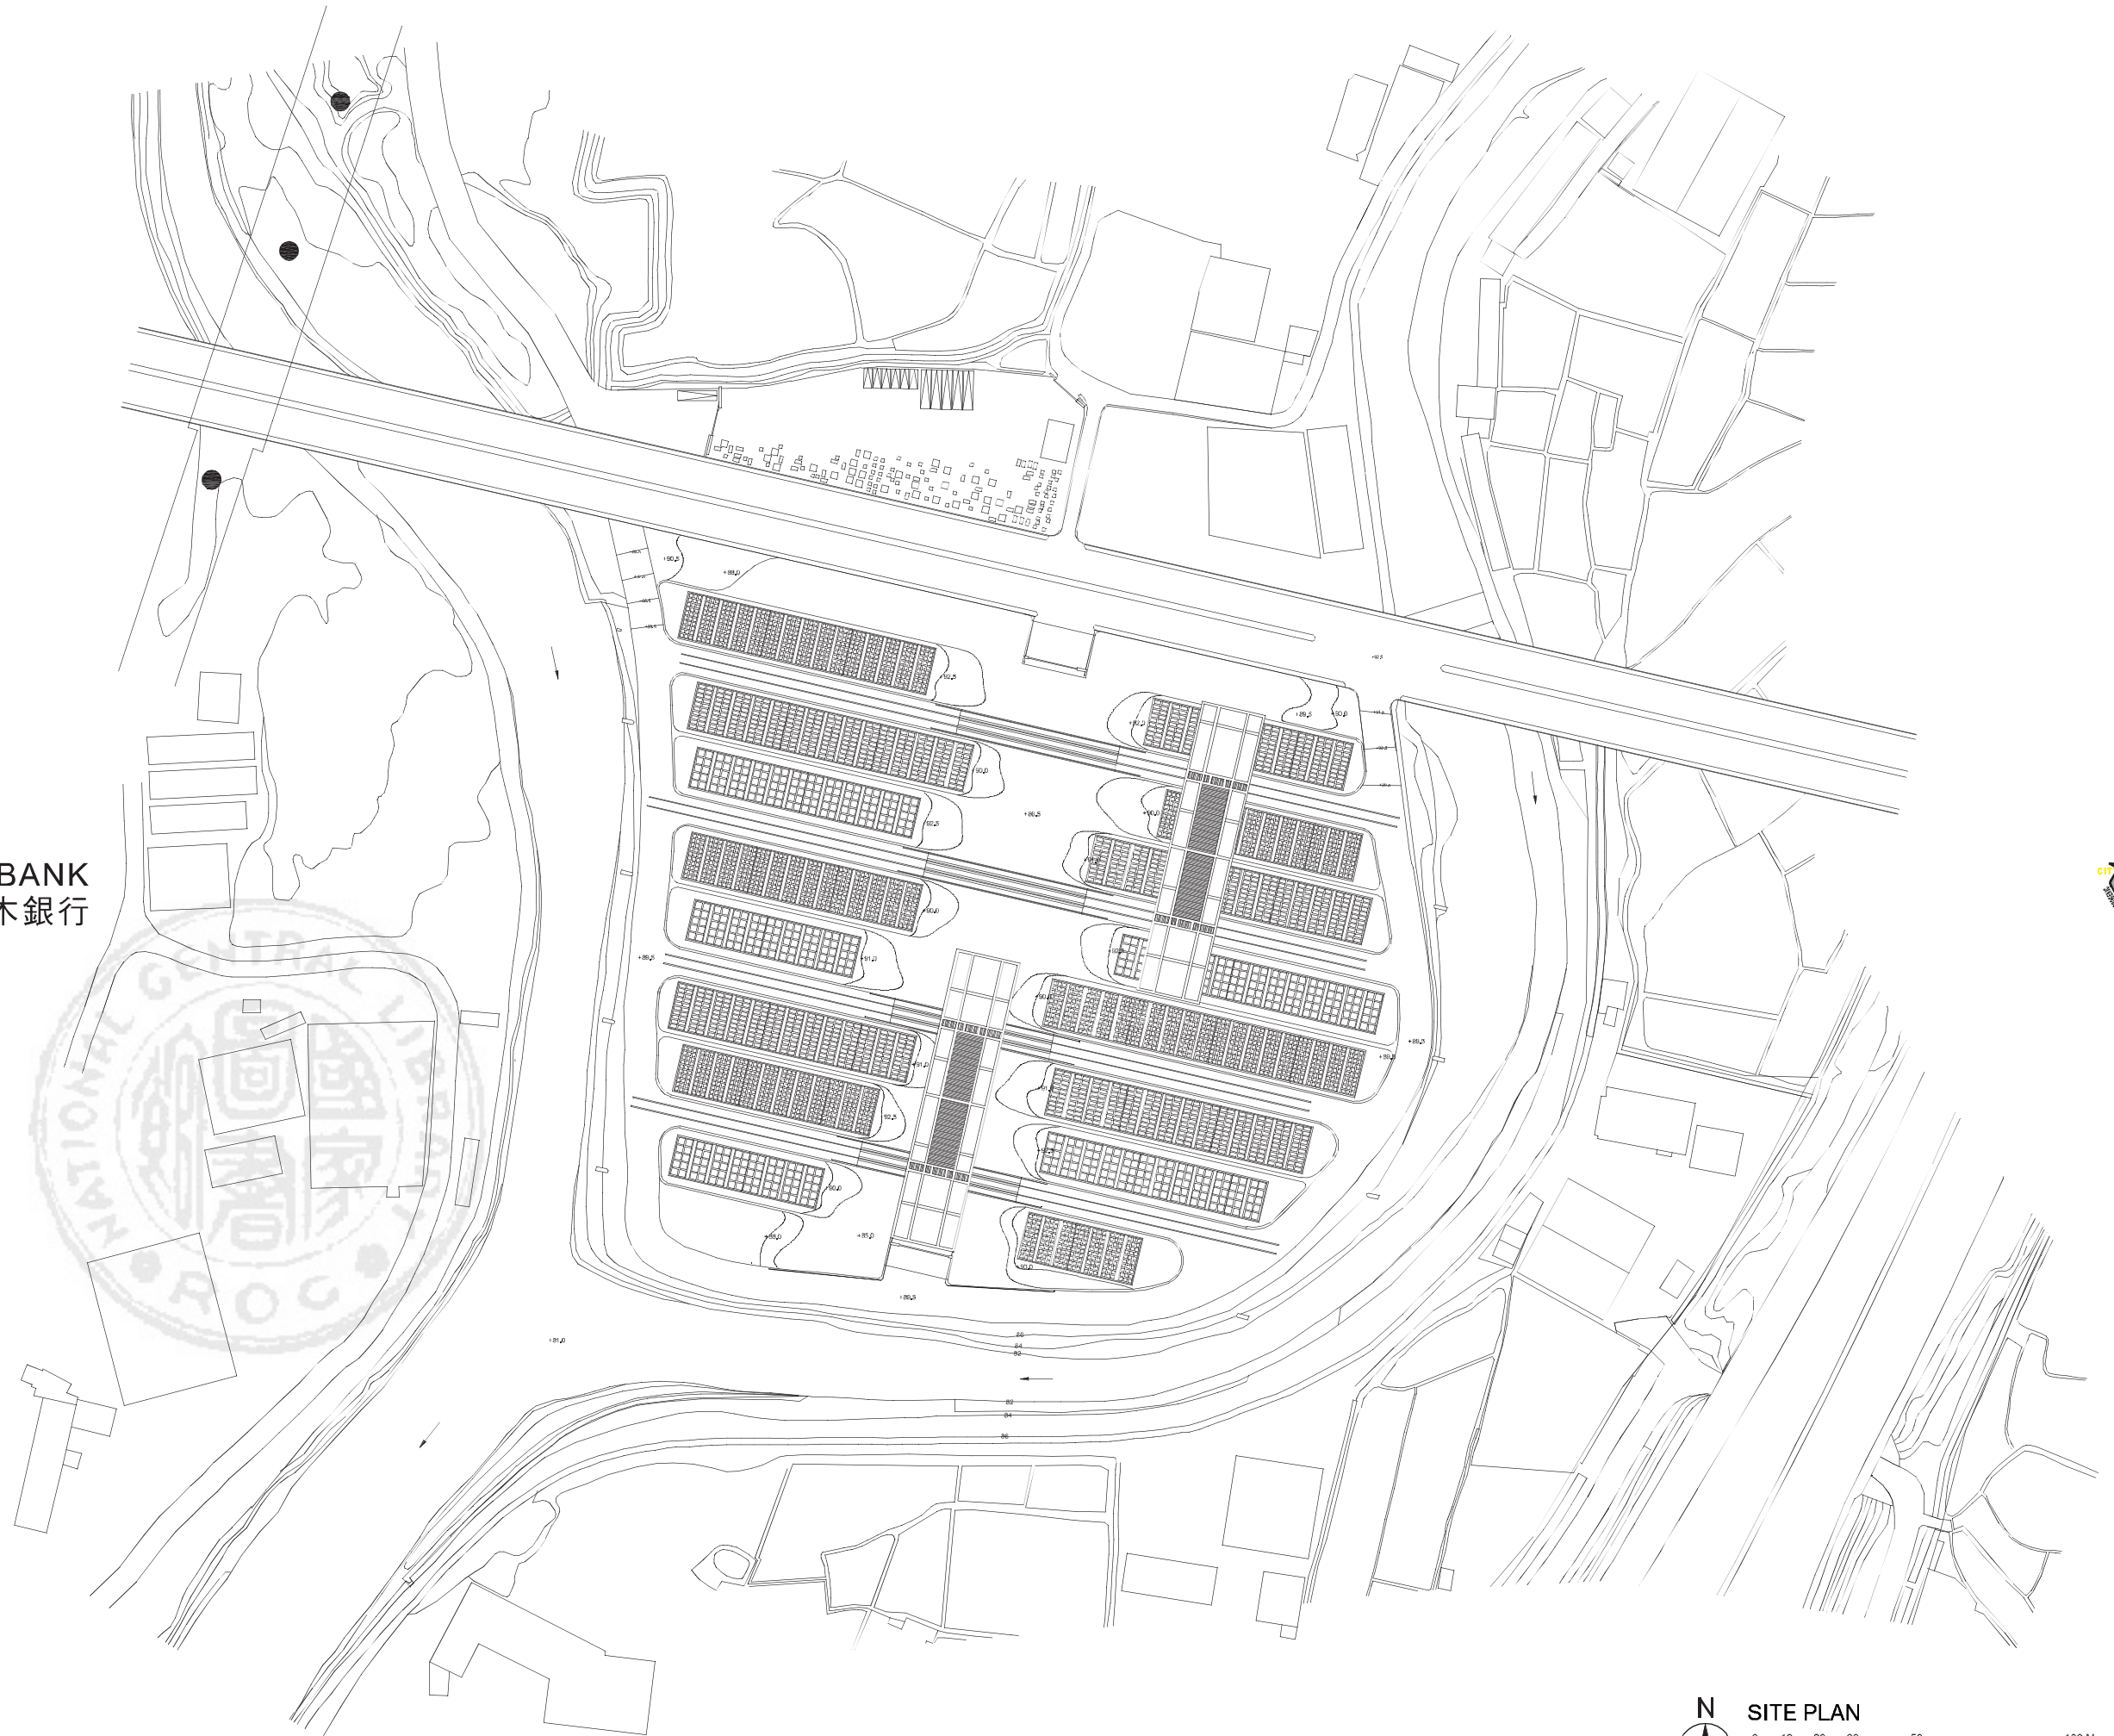


TREE BANK
樹木銀行

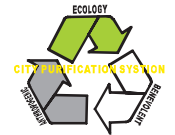

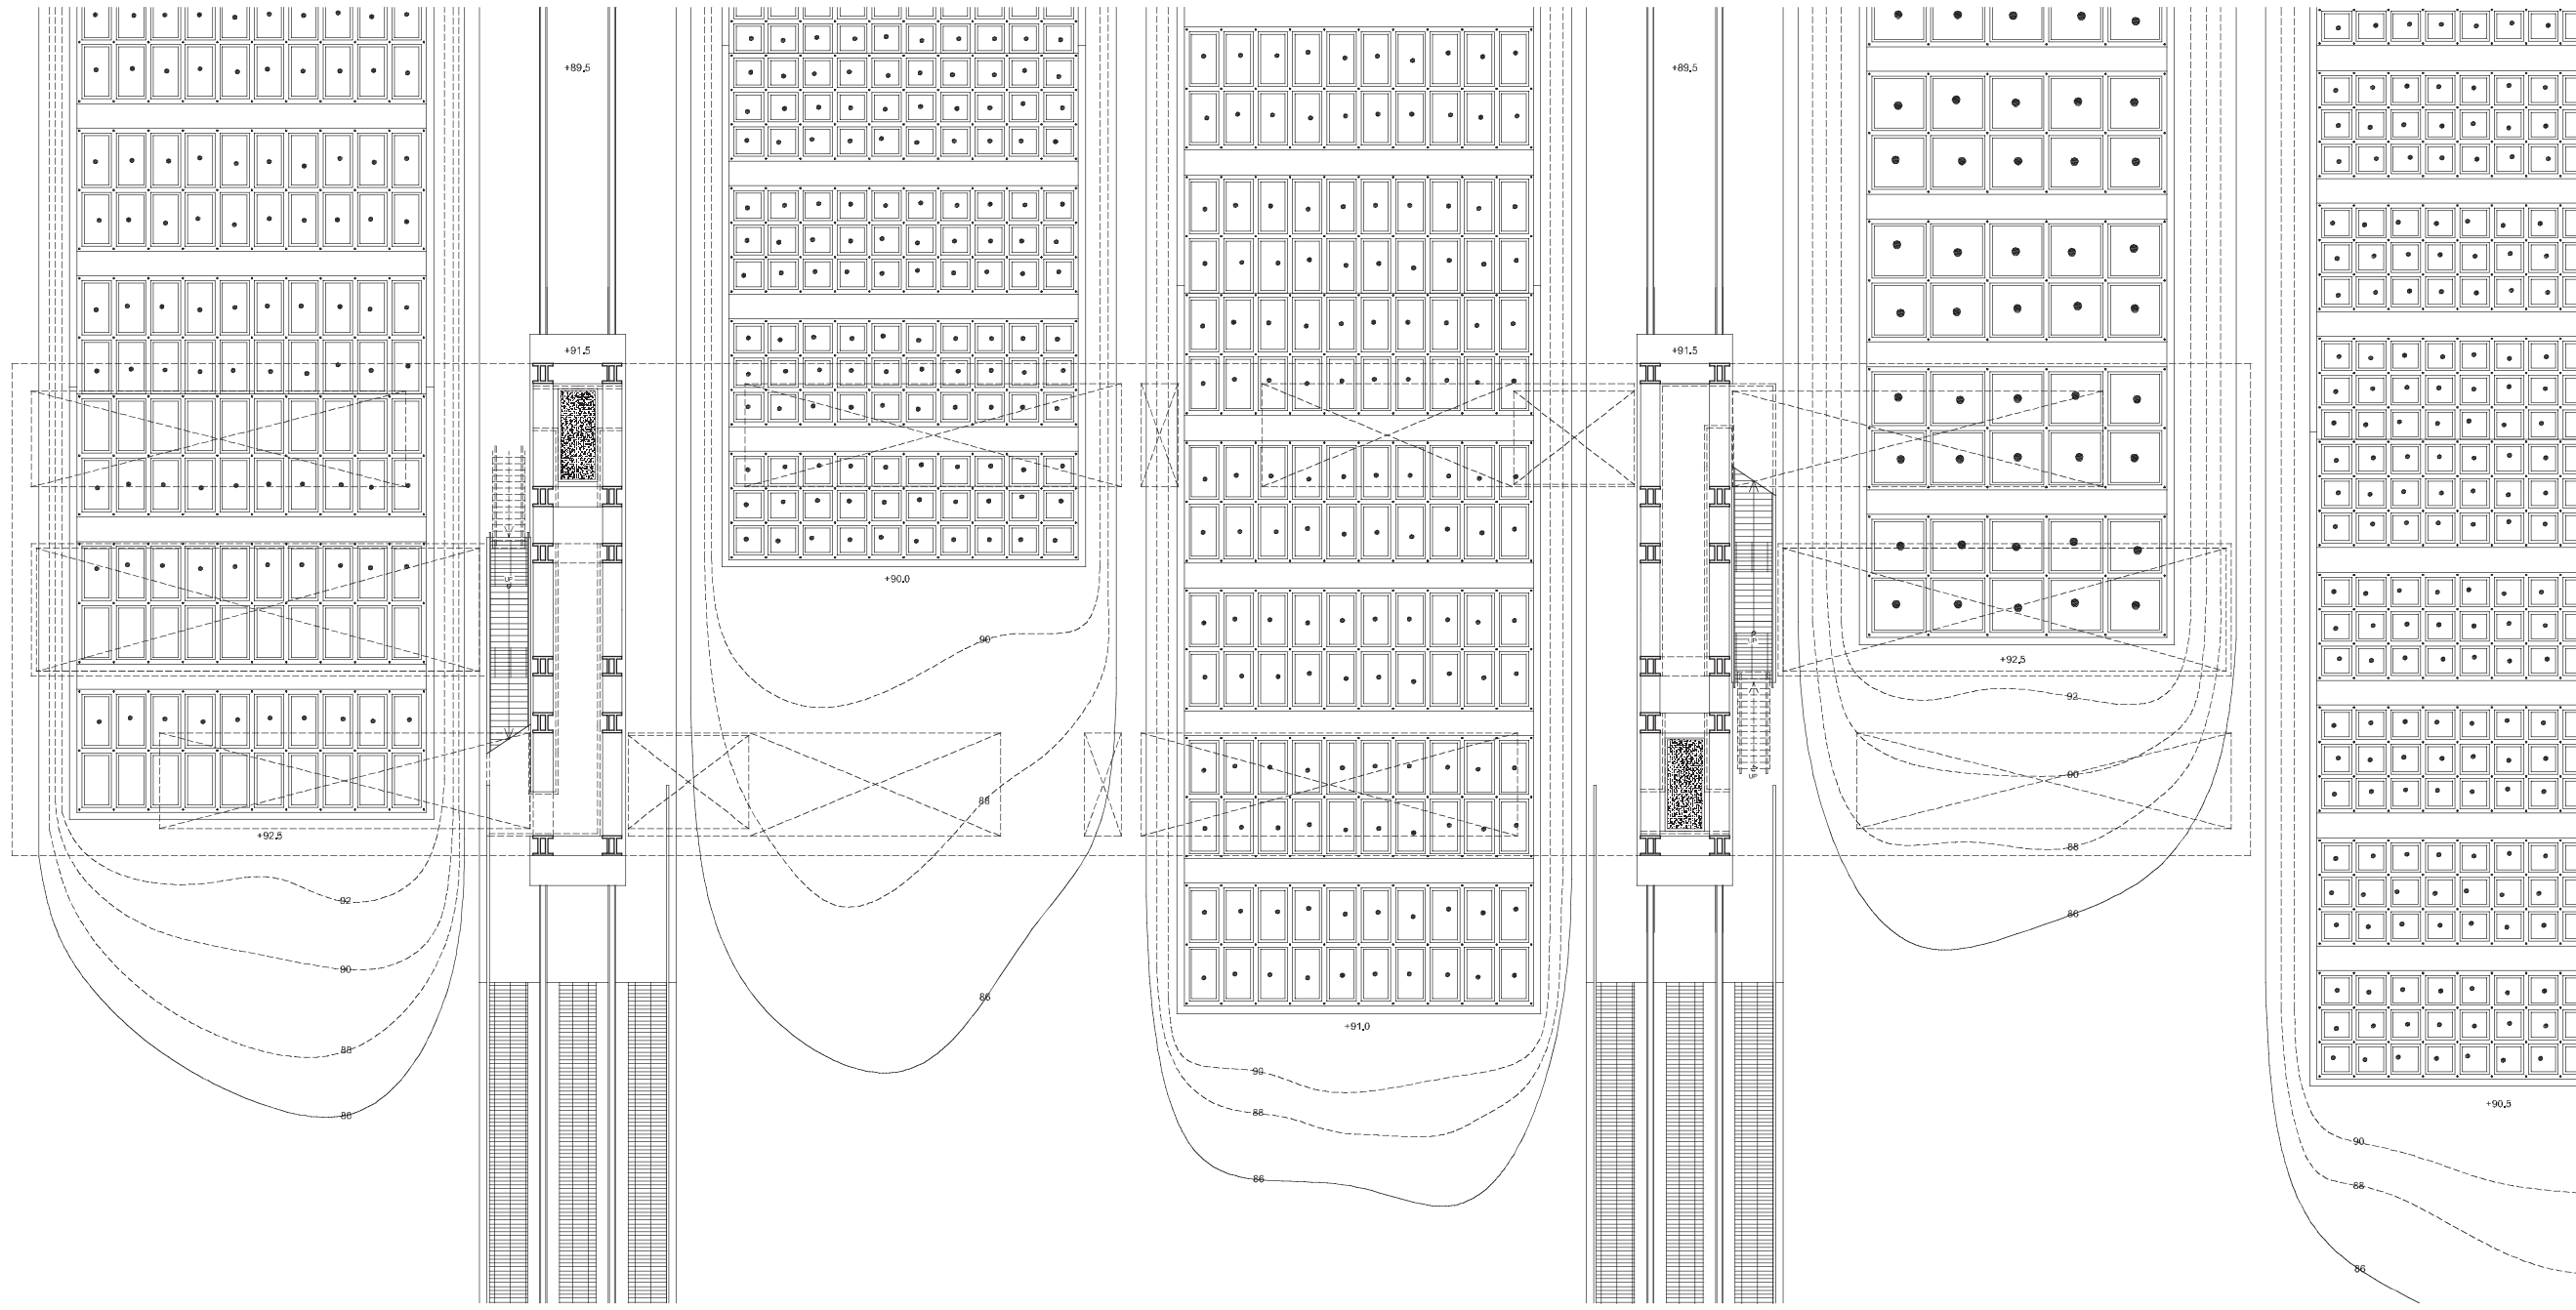


+500 FOOR PLAN
 0 1 2 3 5 10 M S=1/300

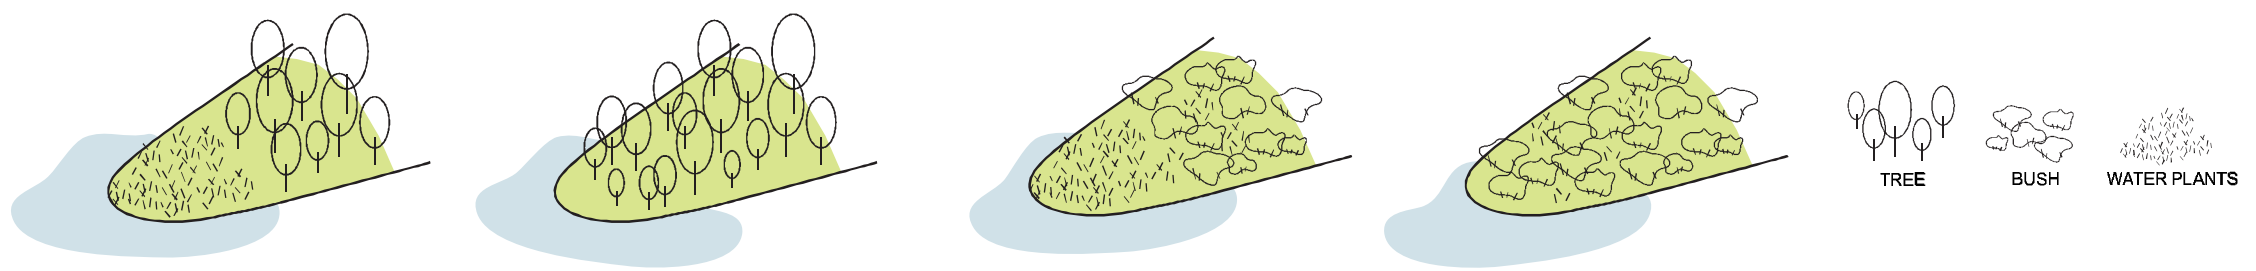

DOWNWARD CLOSUE PLATFORM


TYPE A - OPEN STATE PLANFORM

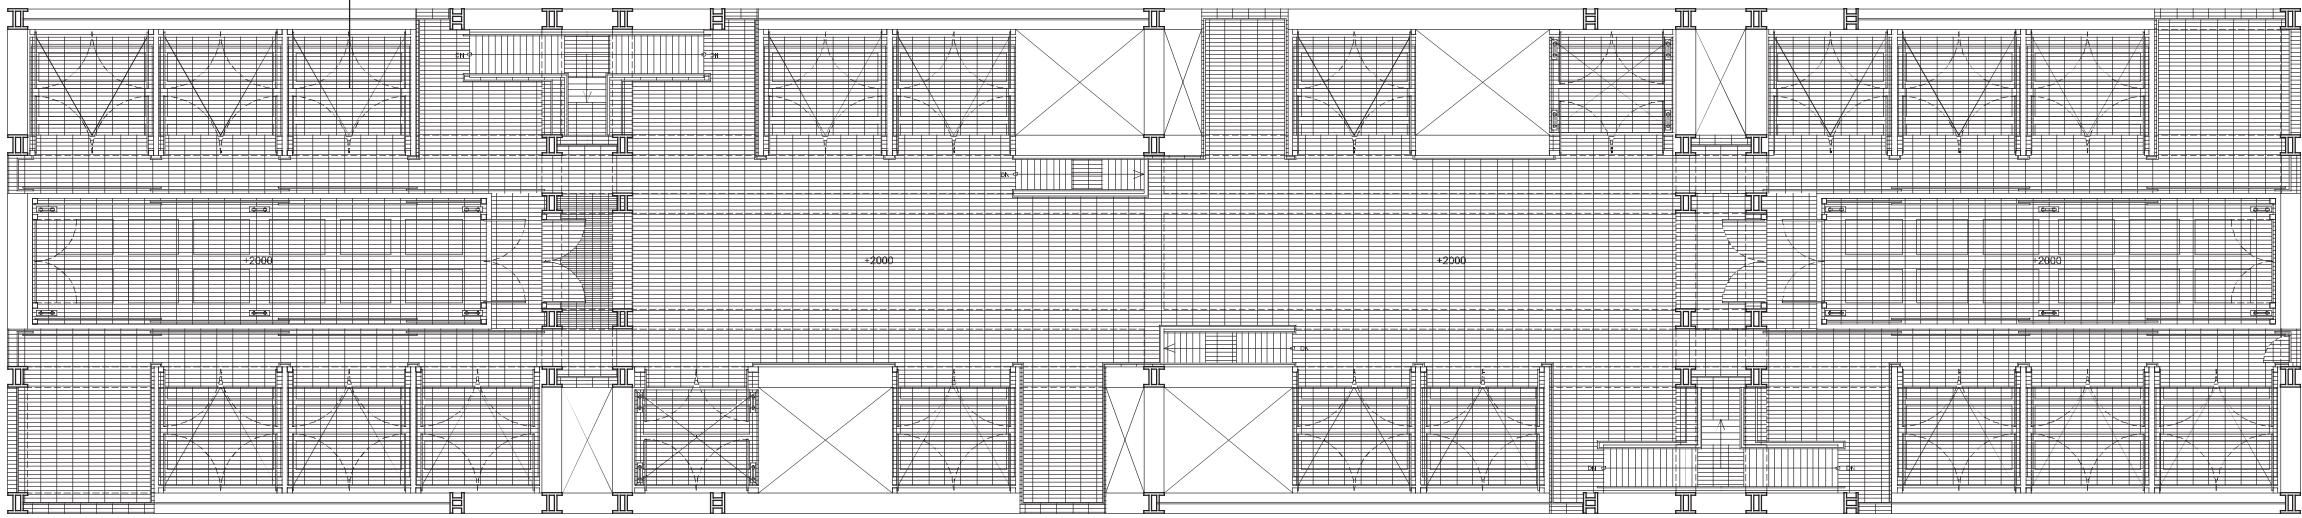


+2000 FOOR PLAN
0 1 2 3 5 10 M S=1/300



DOWNWARD CLOSUE PLATFORM


TYPE B - CLOSE STATE PLANFORM

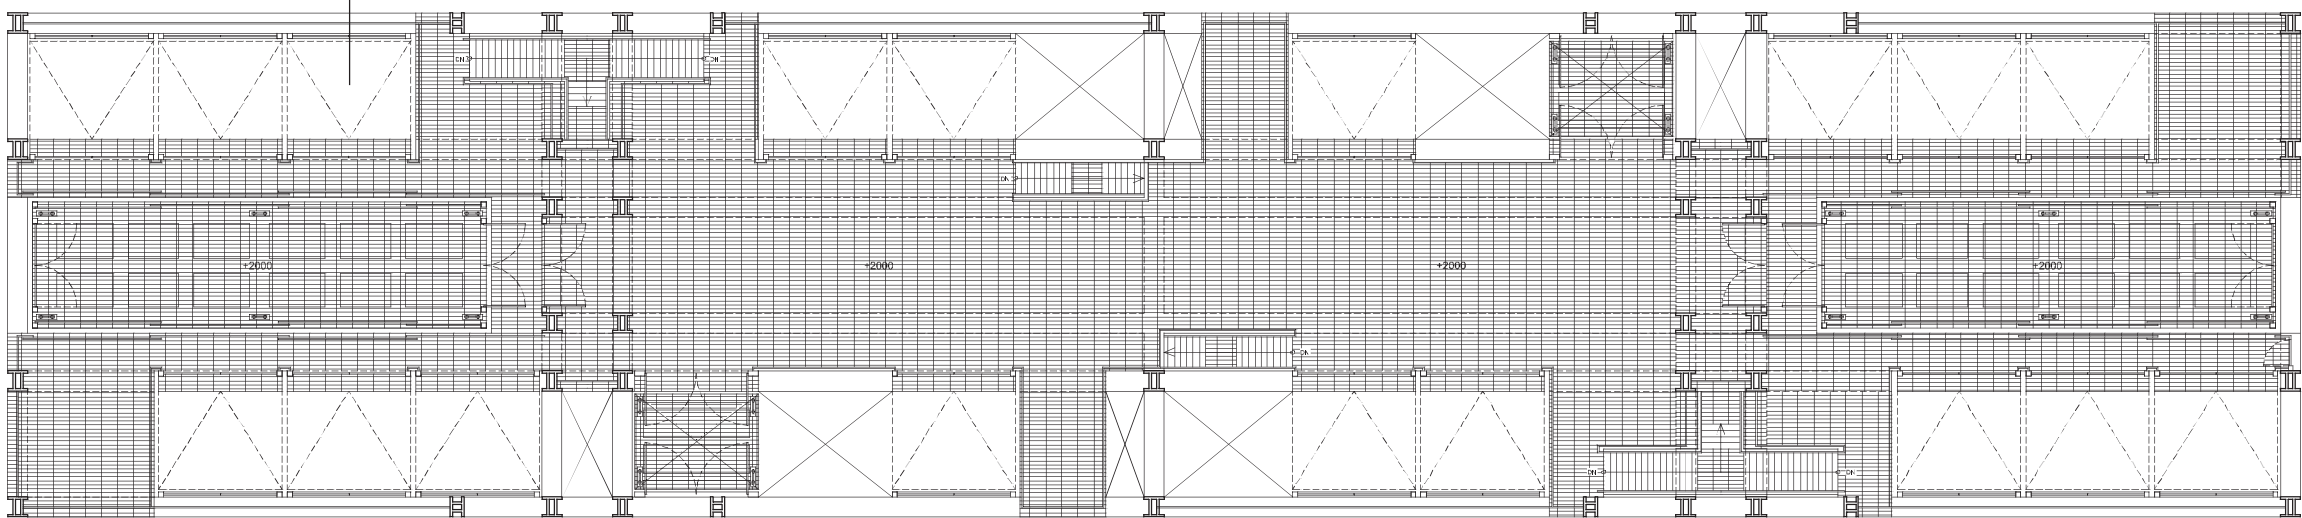


+2000 FOOR PLAN
0 1 2 3 5 10 M S=1/300

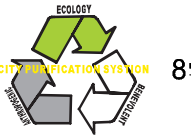

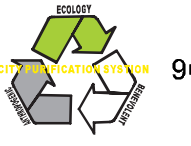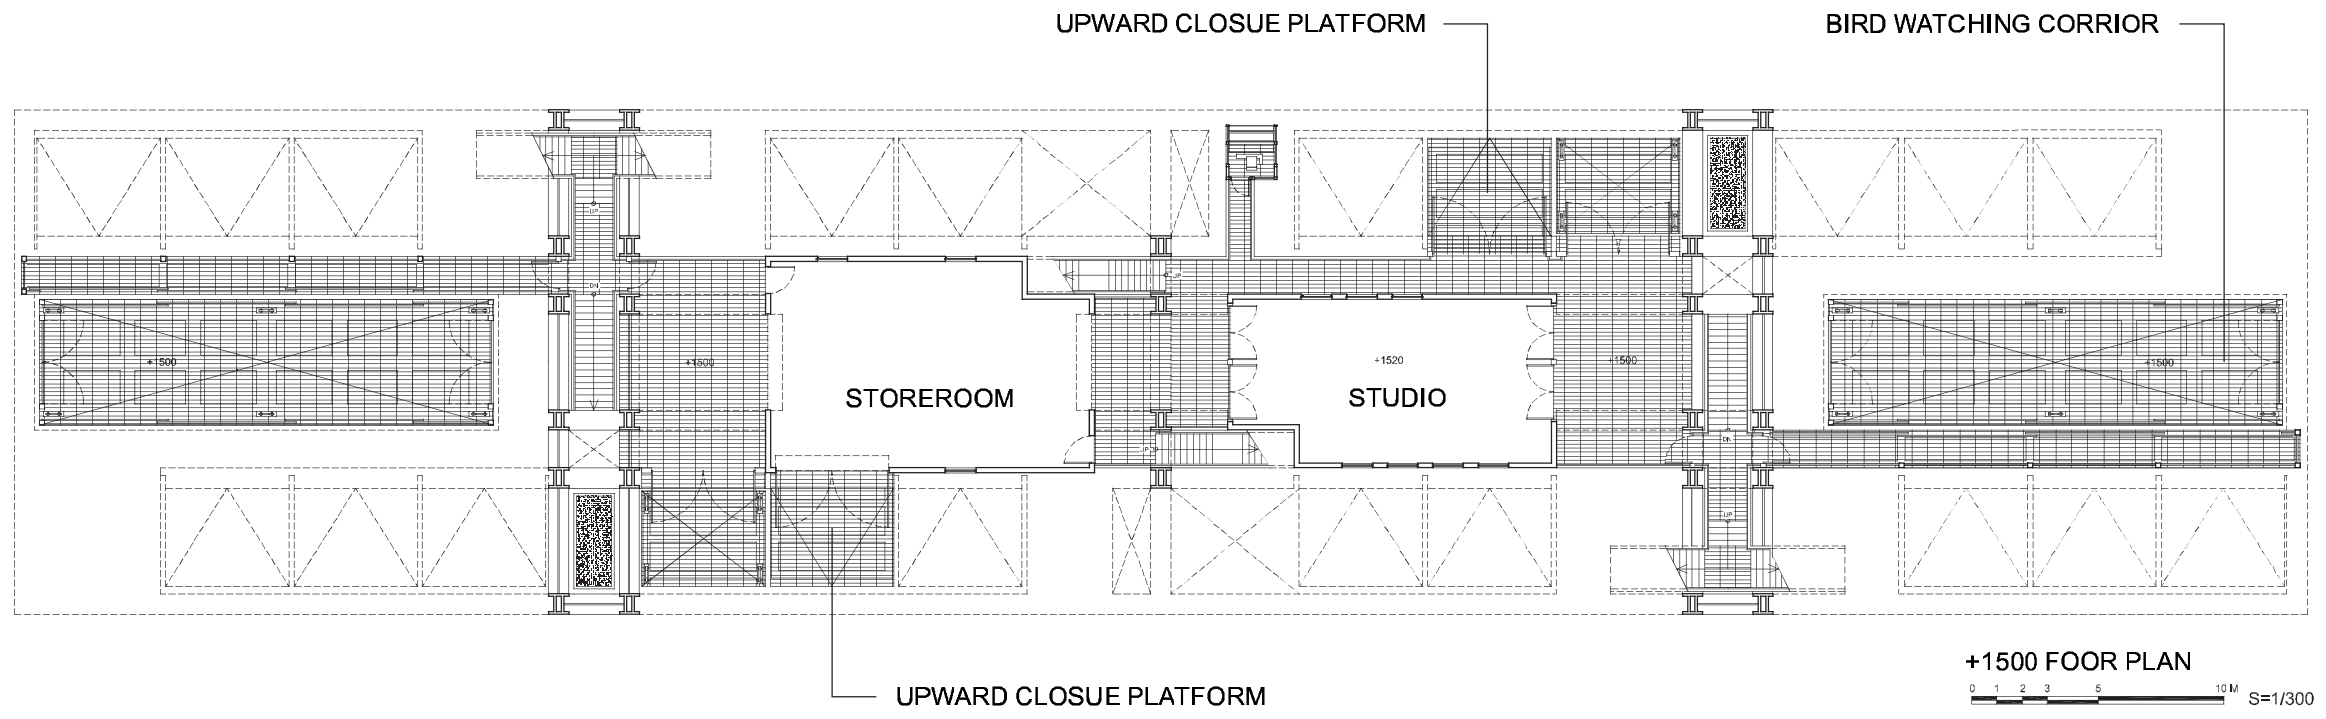


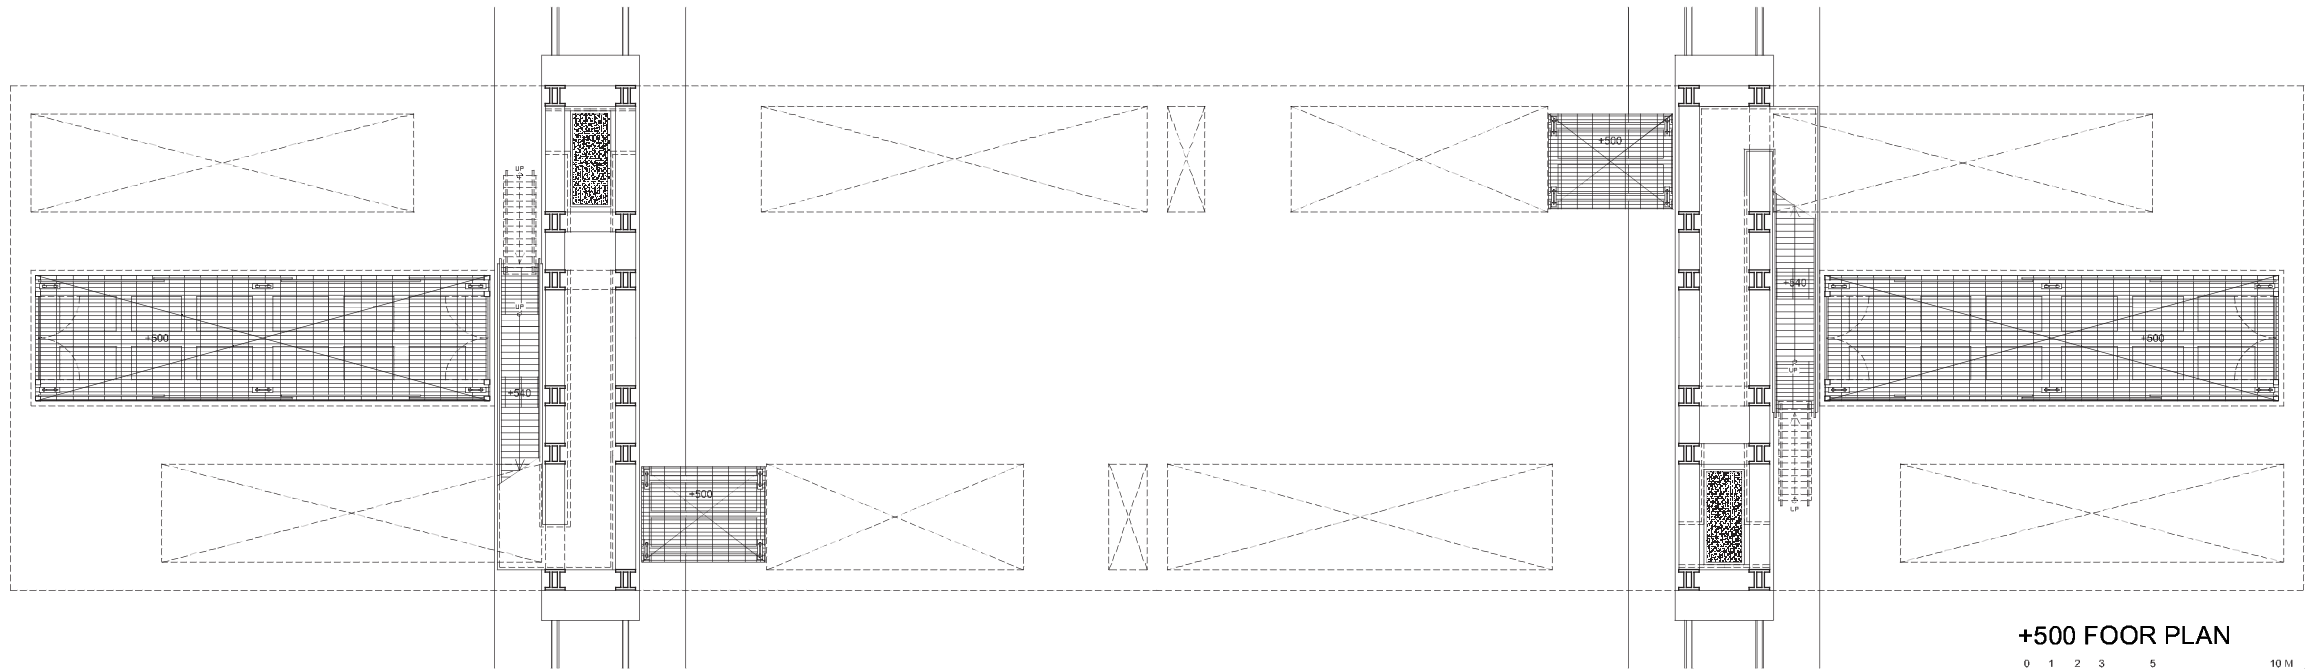


+500 FOOR PLAN
 0 1 2 3 5 10 M S=1/300

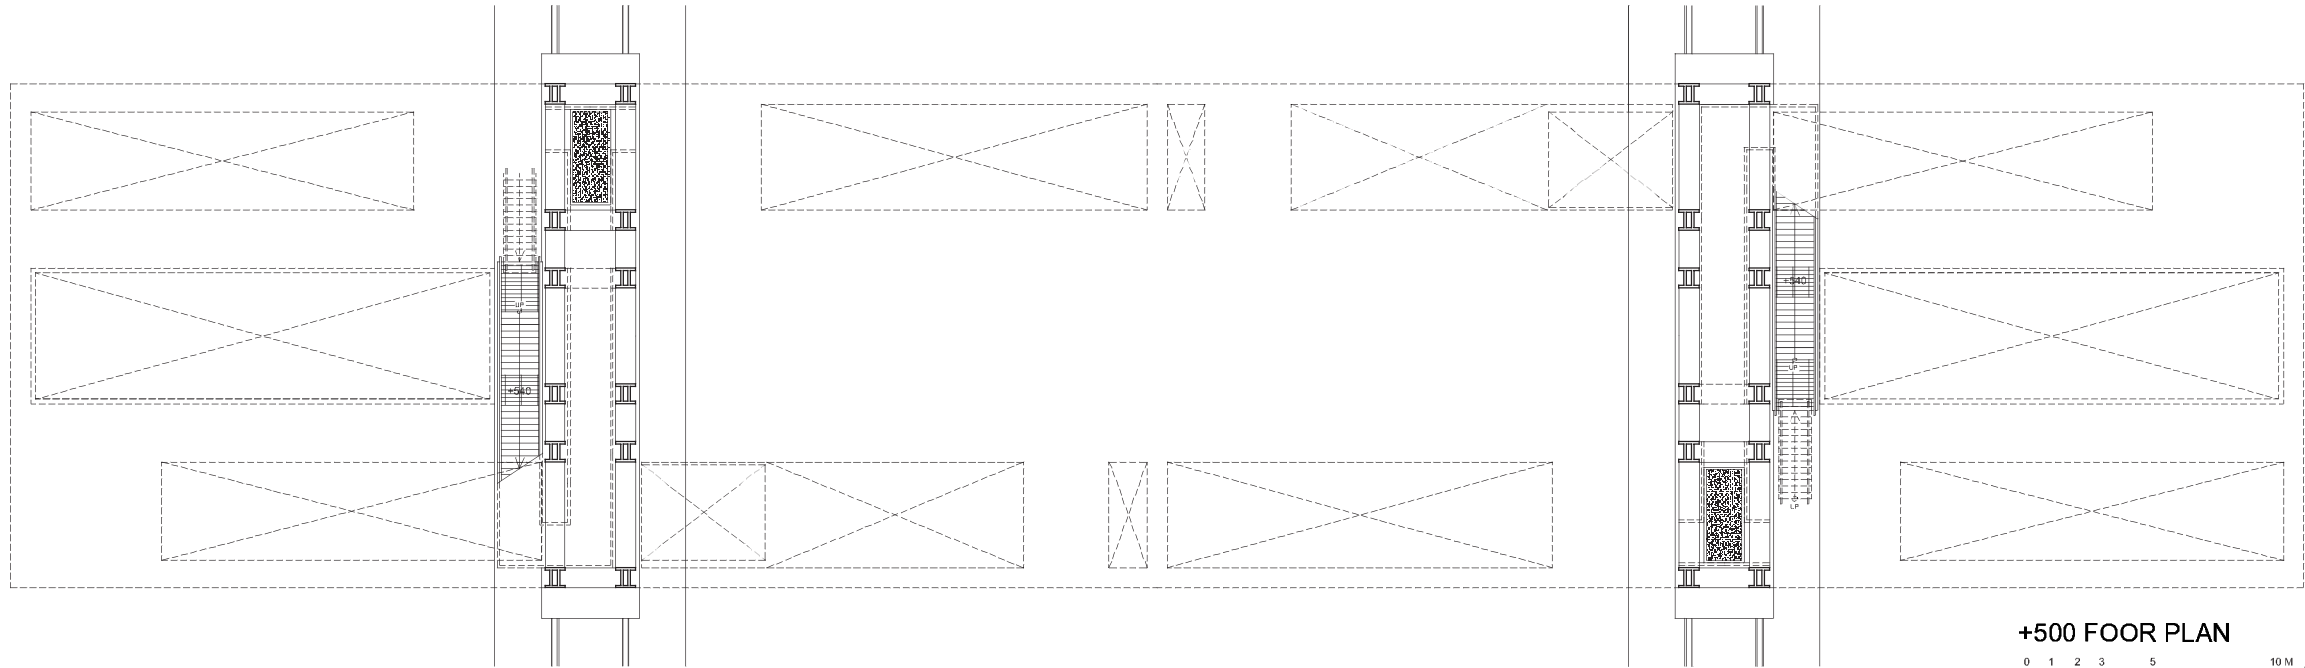


+500 FOOR PLAN
 0 1 2 3 5 10 M S=1/300



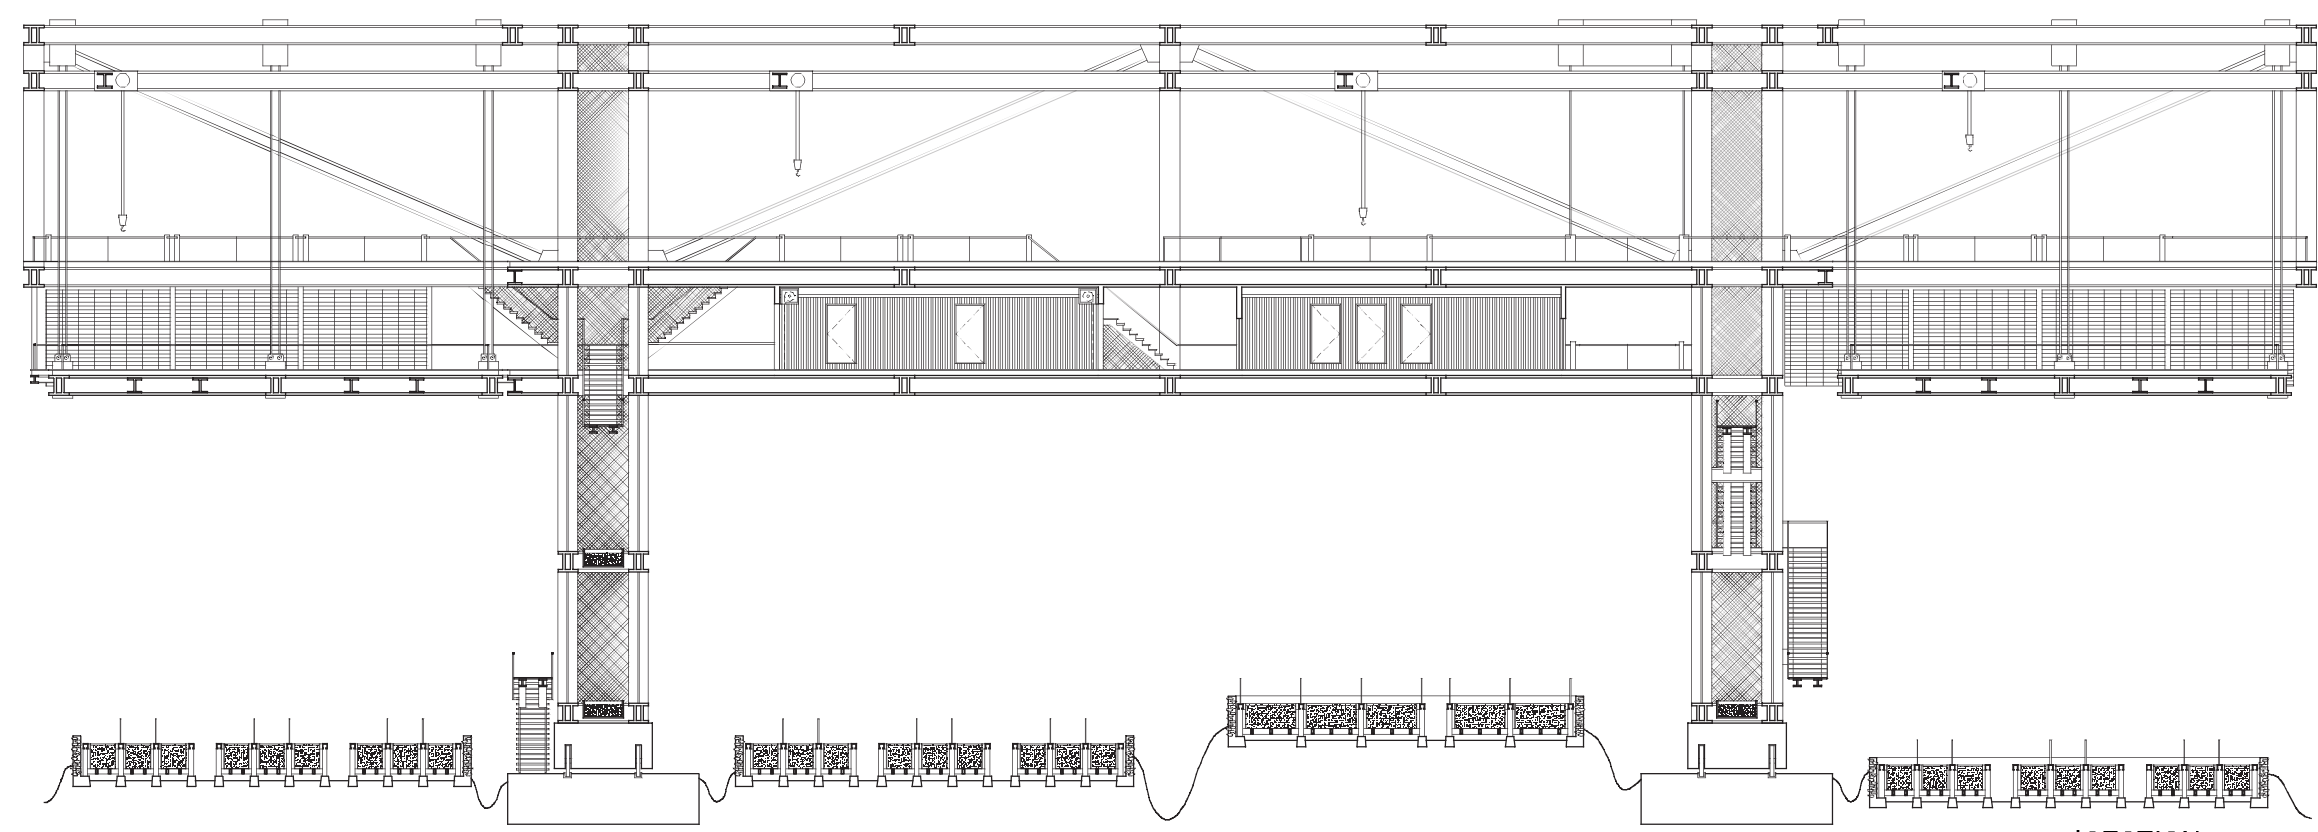
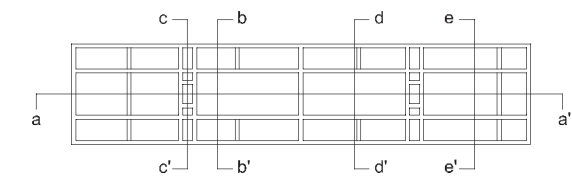


a-a' SECTION
 0 1 2 3 5 10 M
 S=1/300

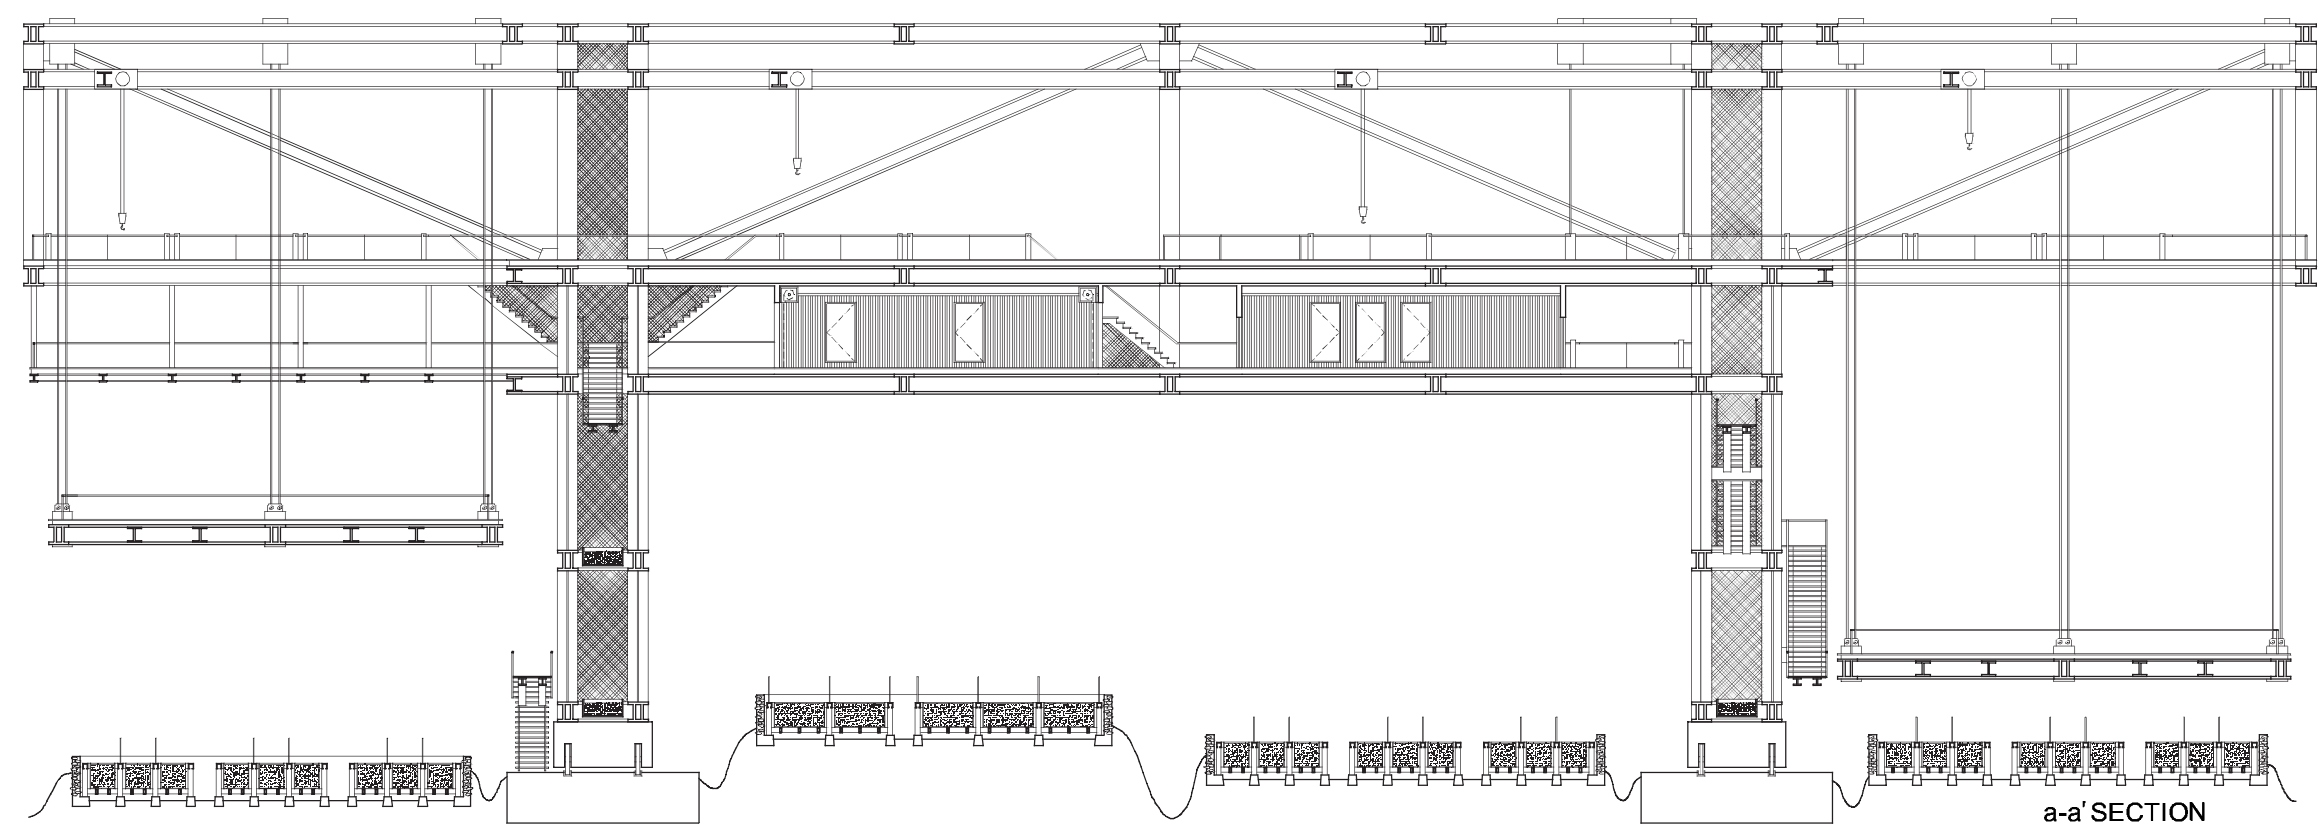


a-a' SECTION
 0 1 2 3 5 10 M
 S=1/300






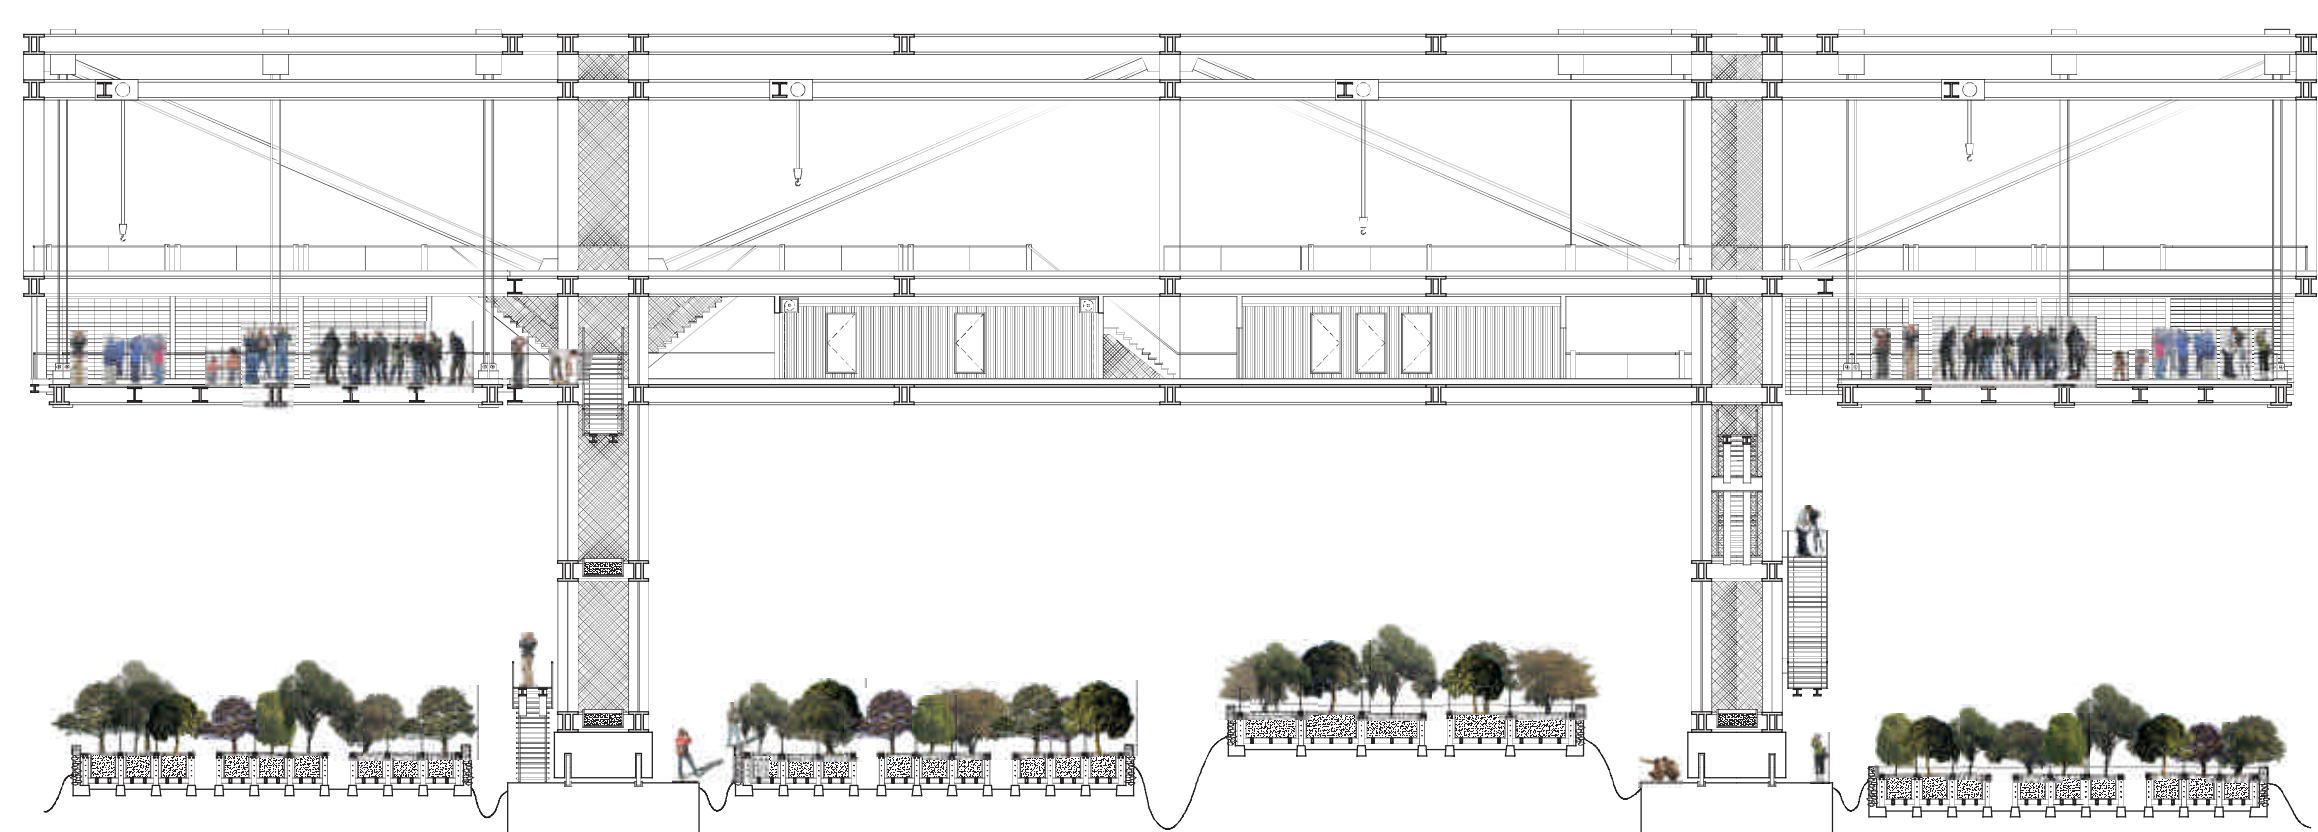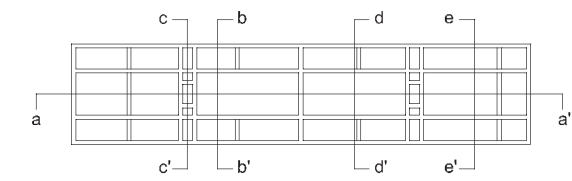





a-a' SECTION
0 1 2 3 5 10 M
S=1/300



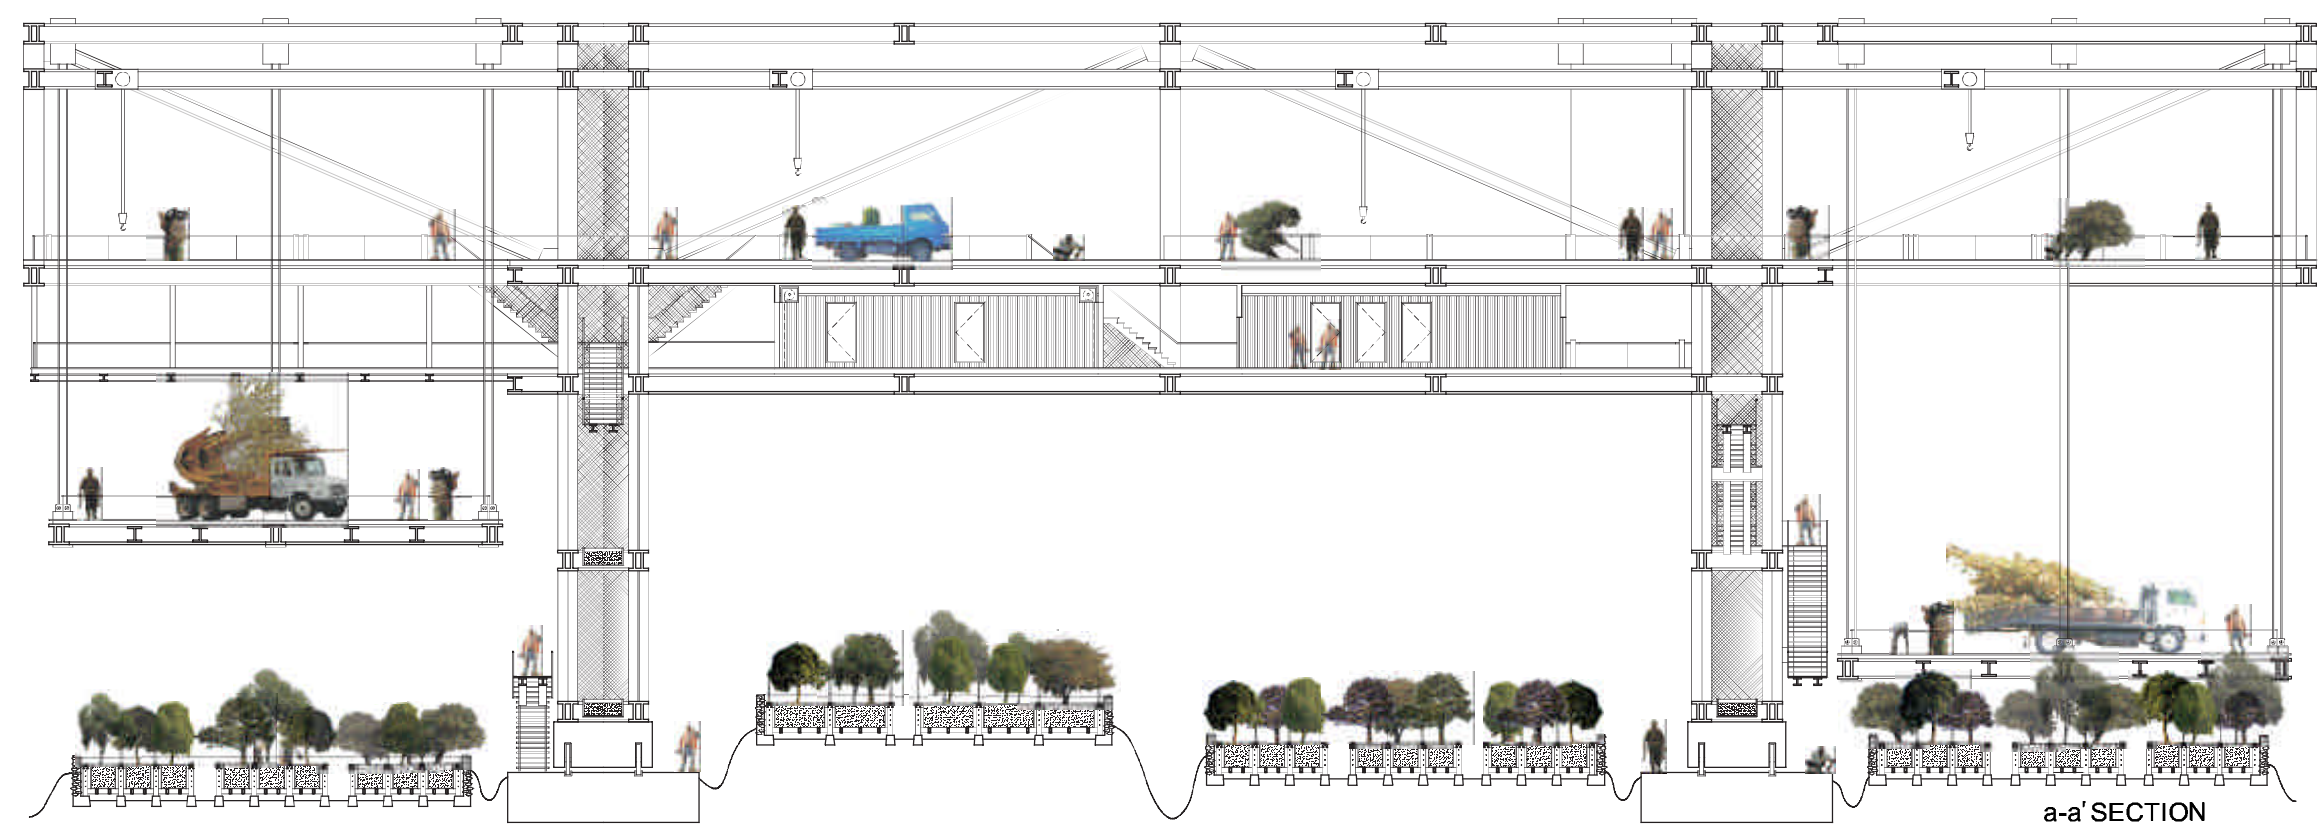



a-a' SECTION
0 1 2 3 5 10 M
S=1/300

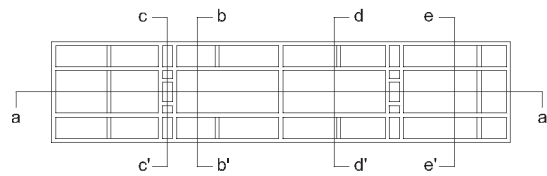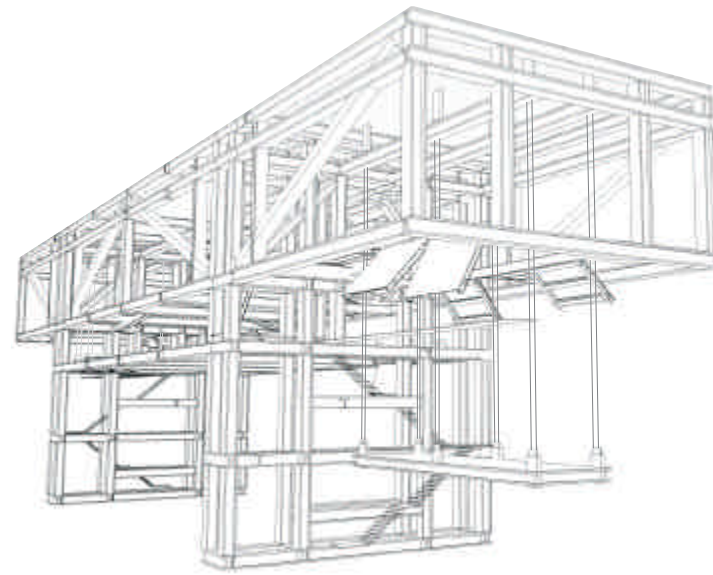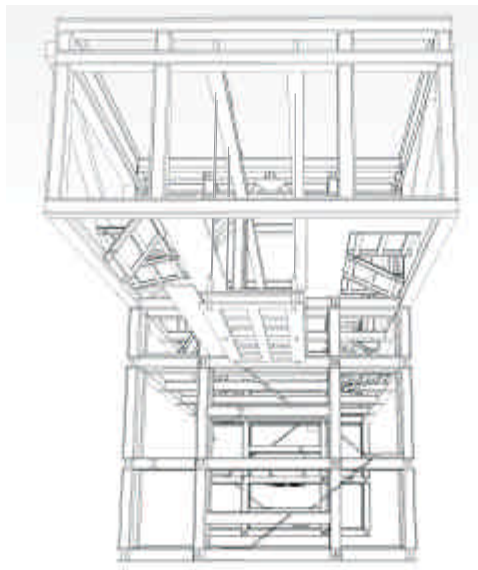


c-c' SECTION

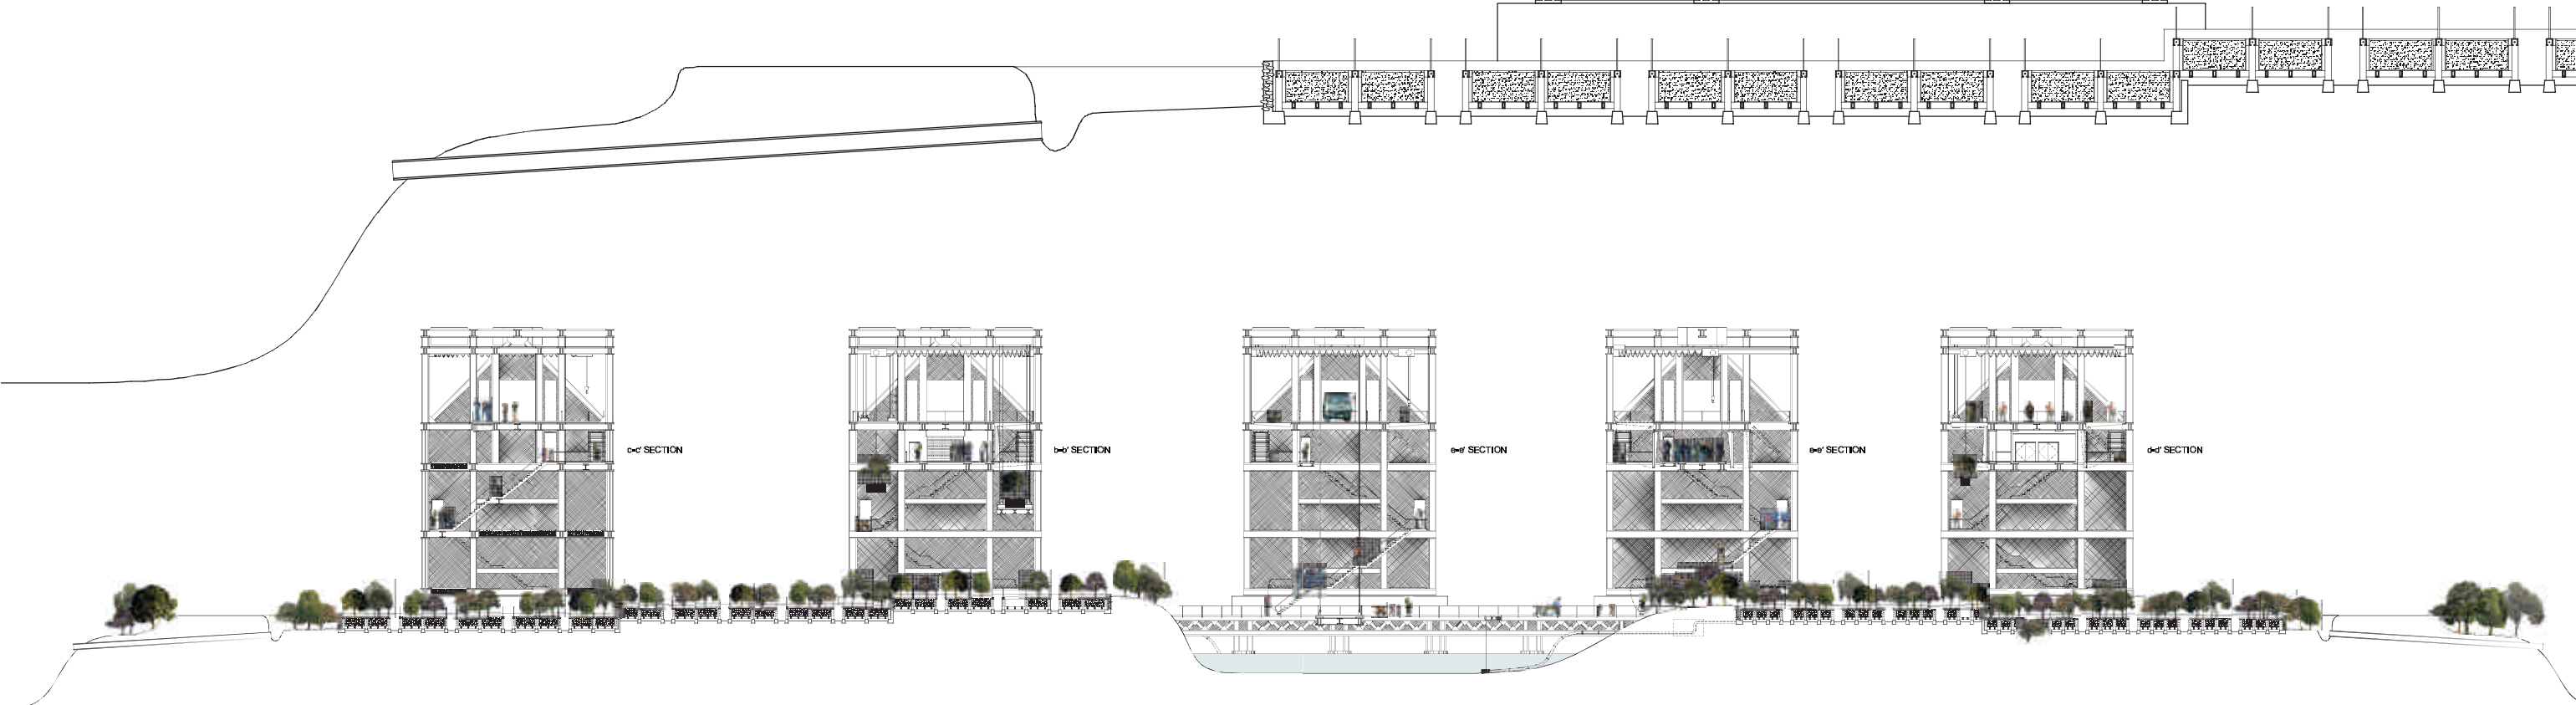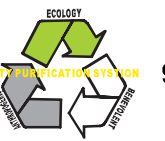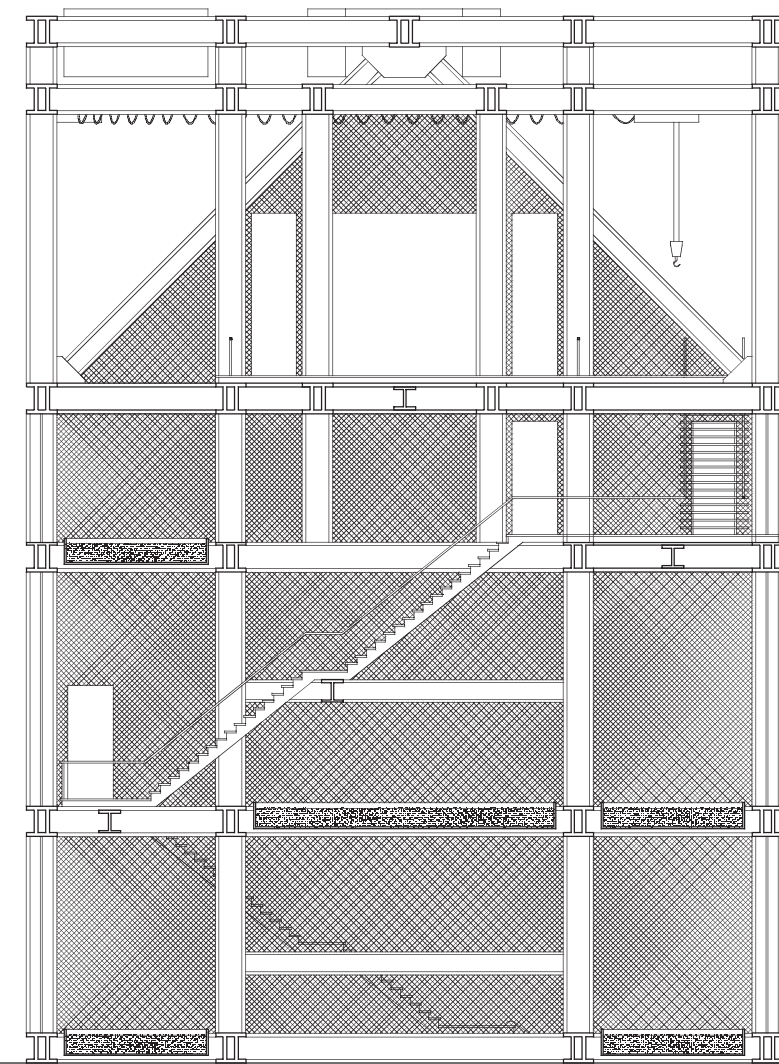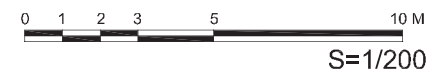

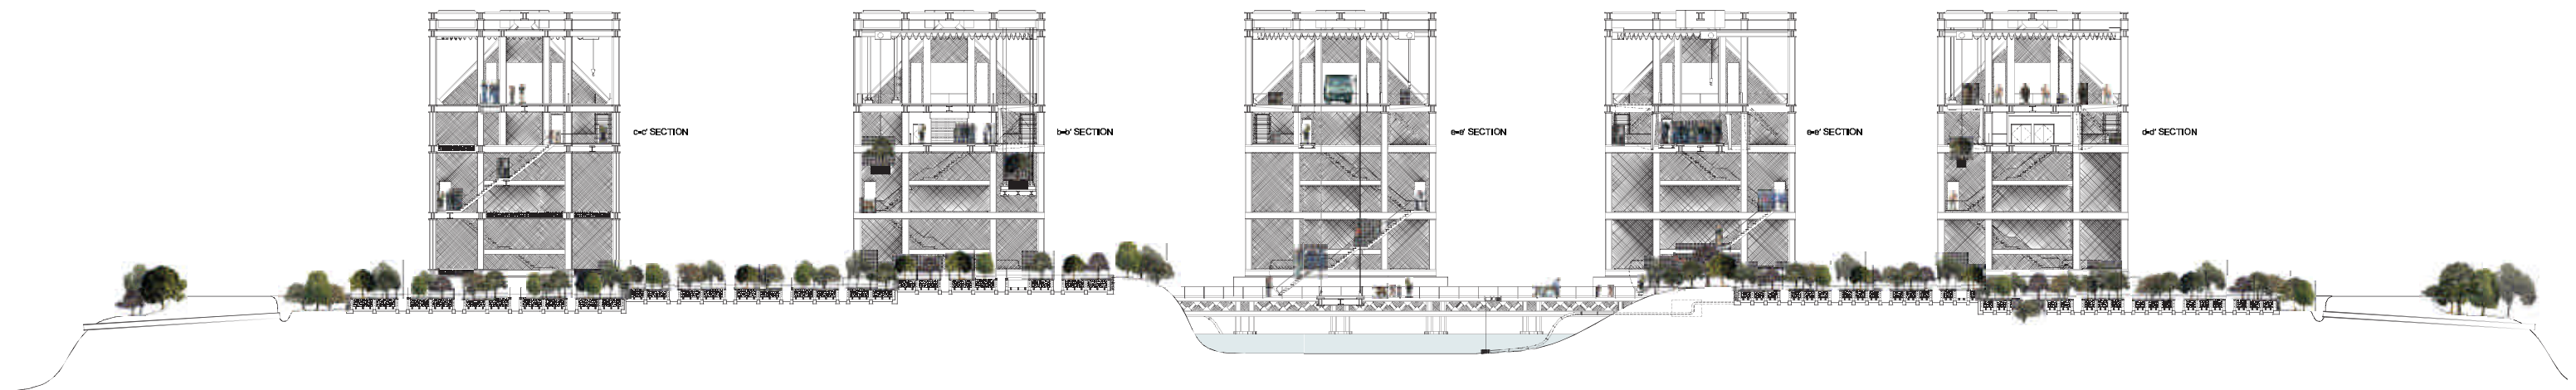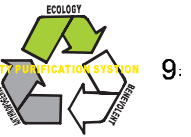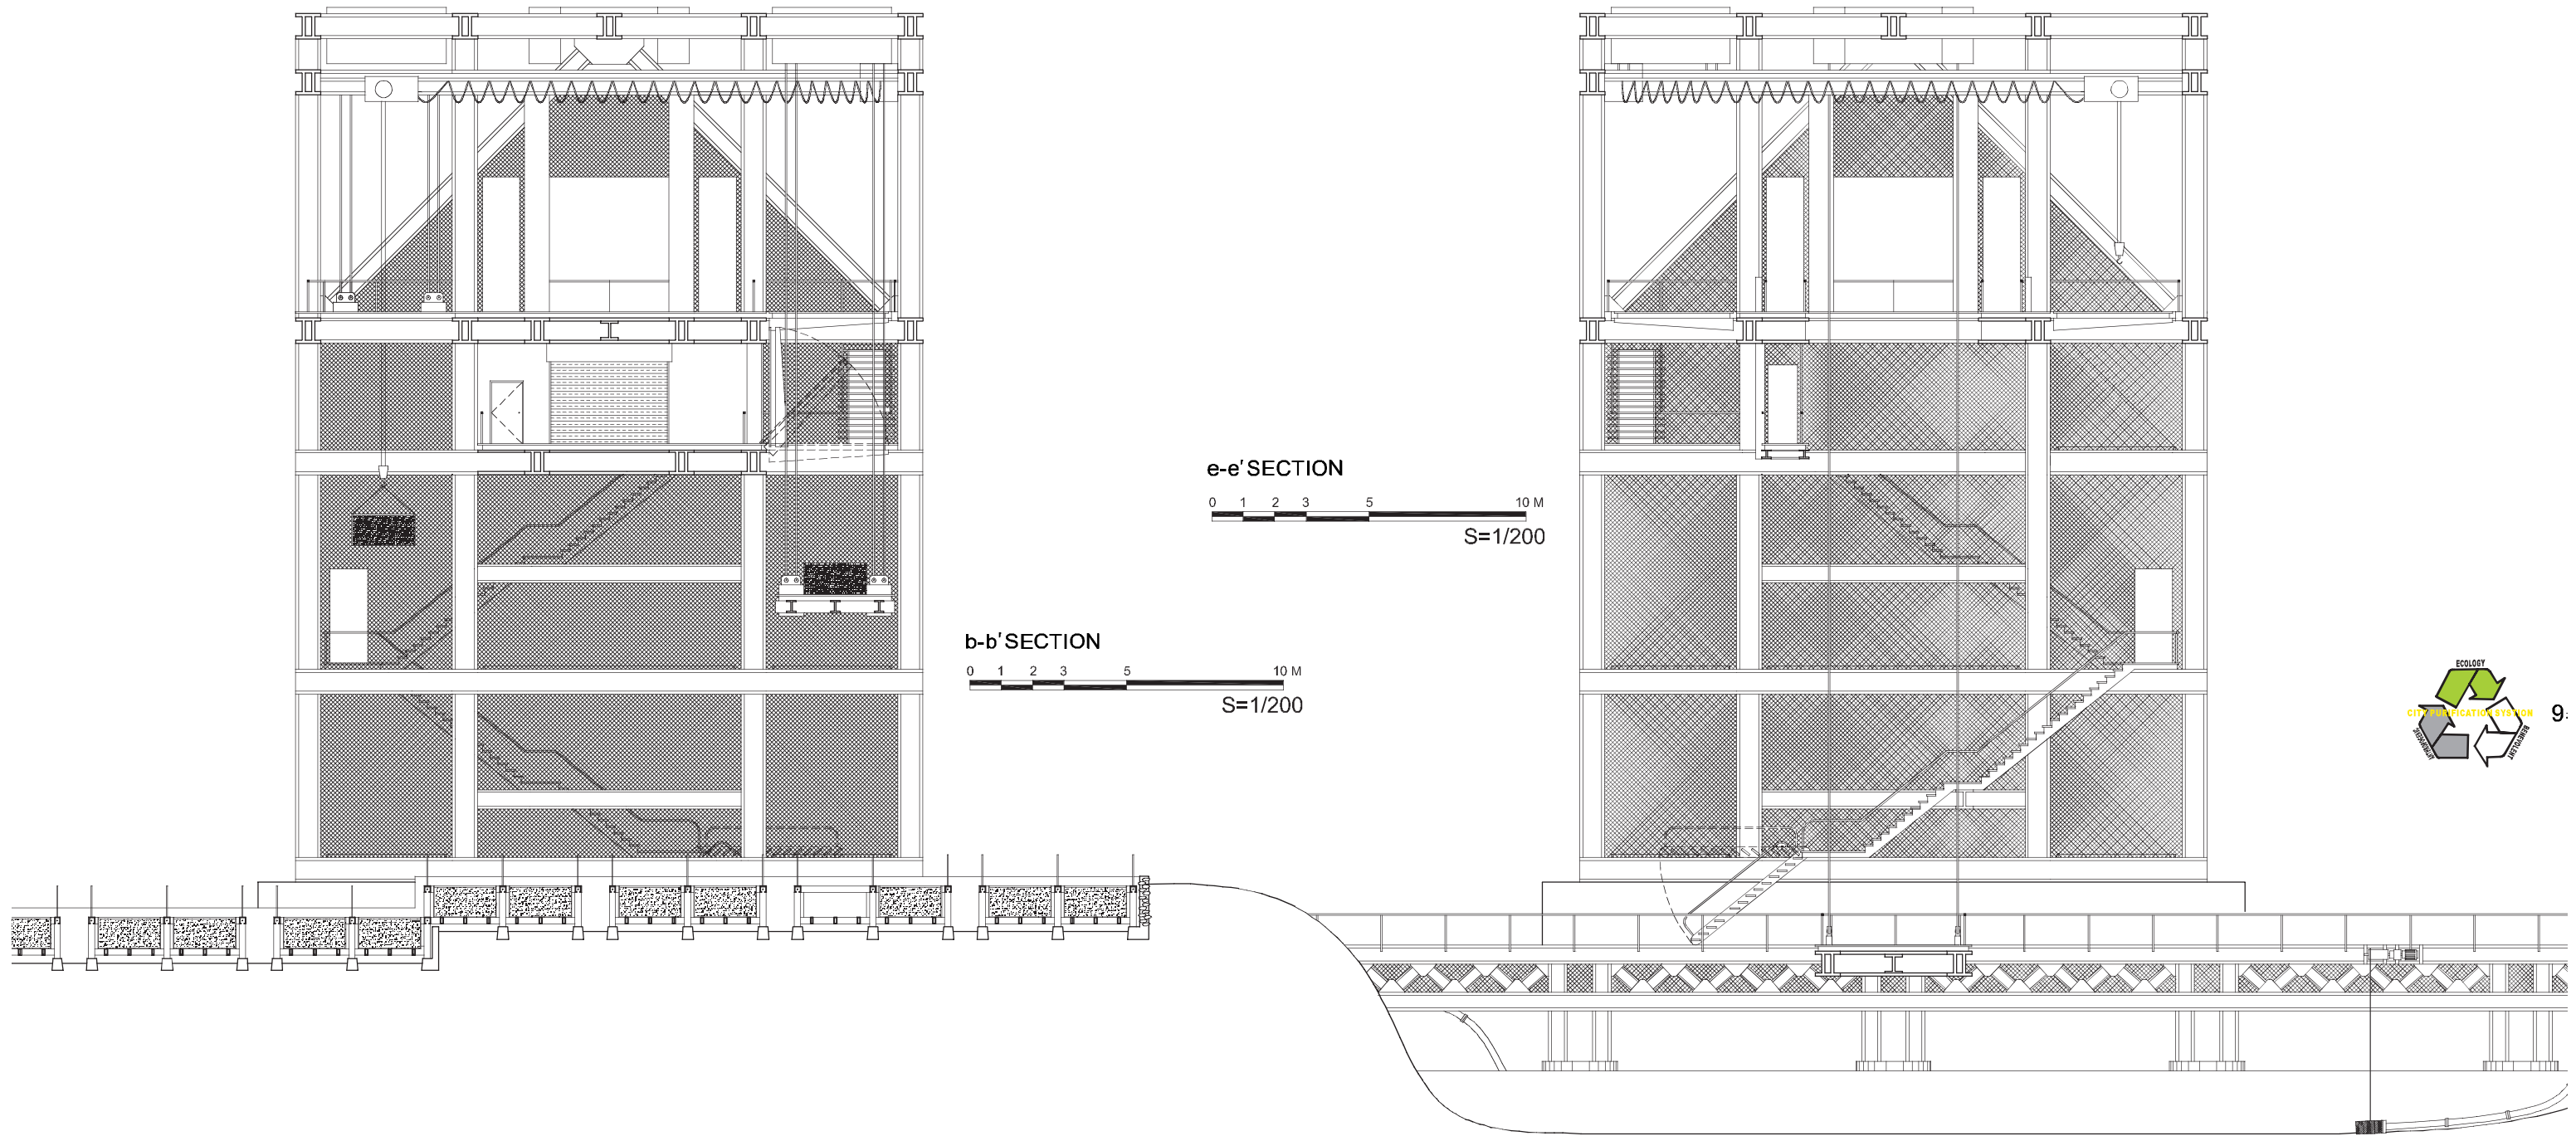

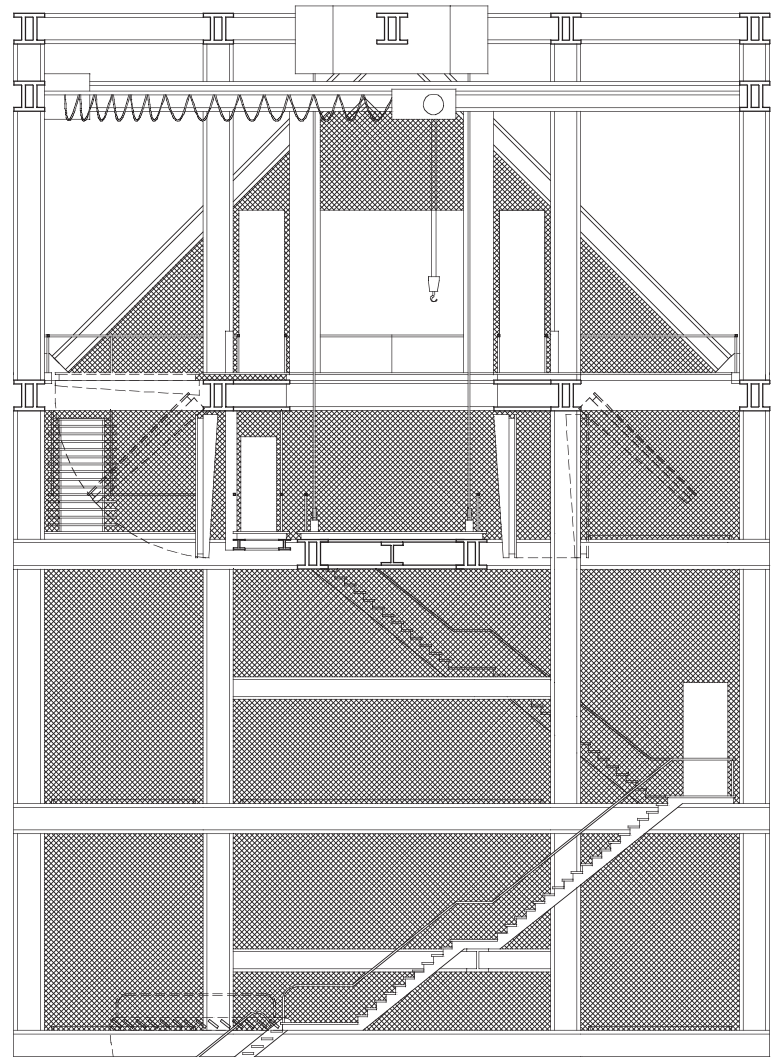

d-d' SECTION
0 1 2 3 5 10 M
S=1/200

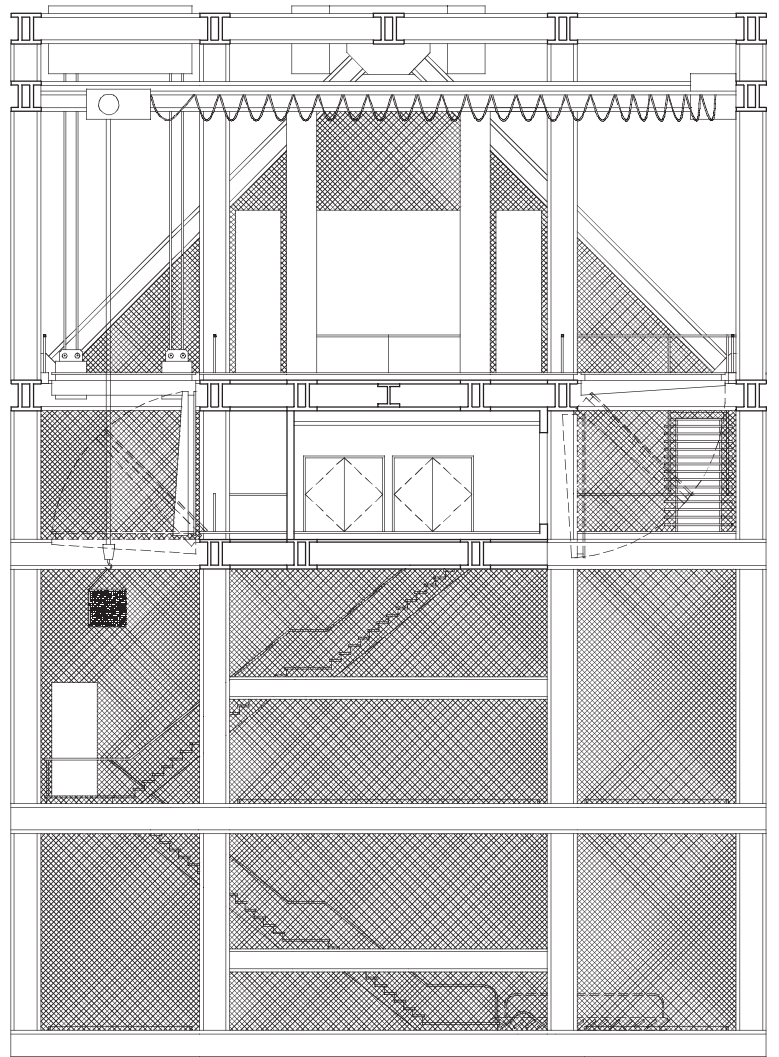

e-e' SECTION
0 1 2 3 5 10 M
S=1/200

