





命運迷宮

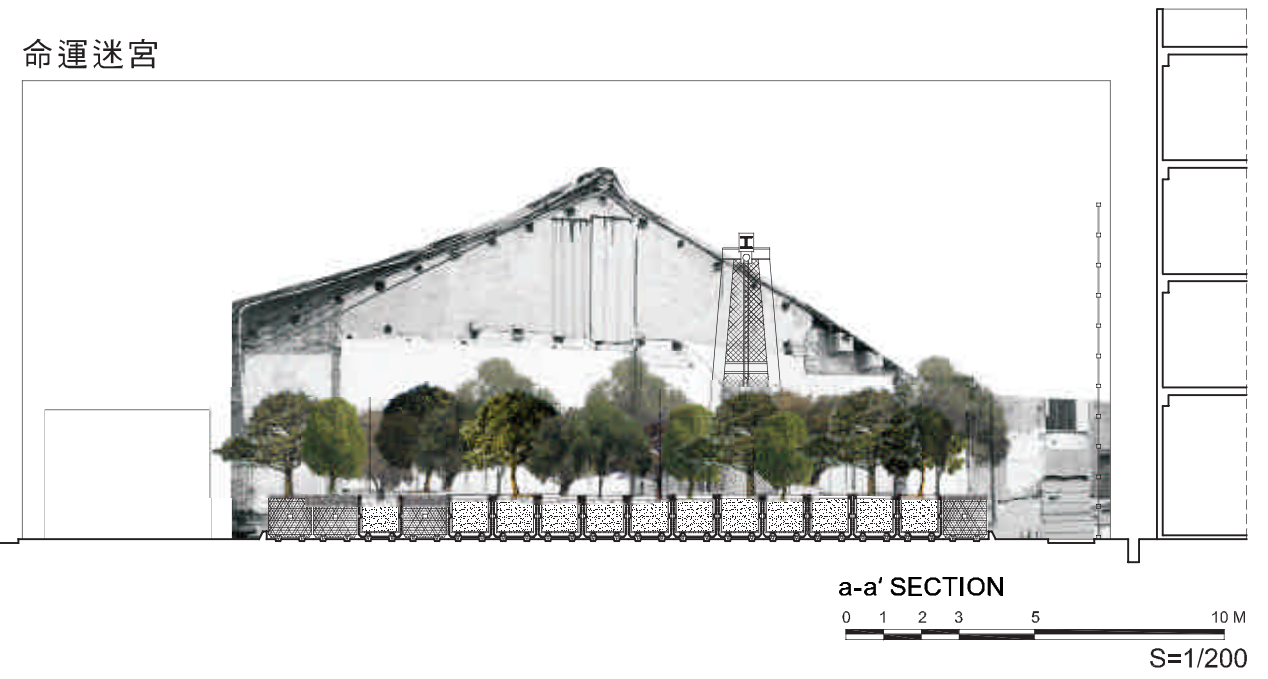


THE LOST PARADISE 失樂園

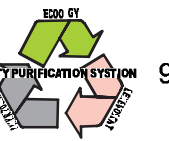


9

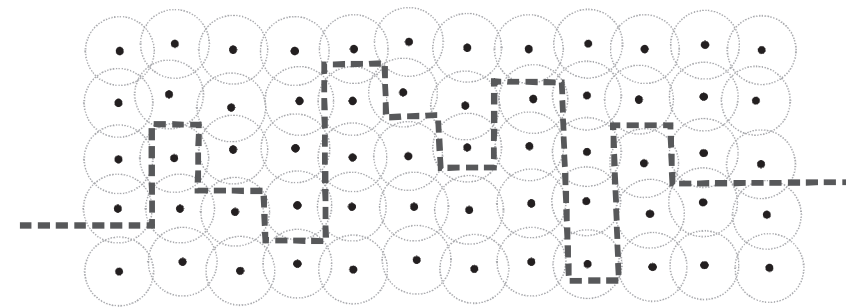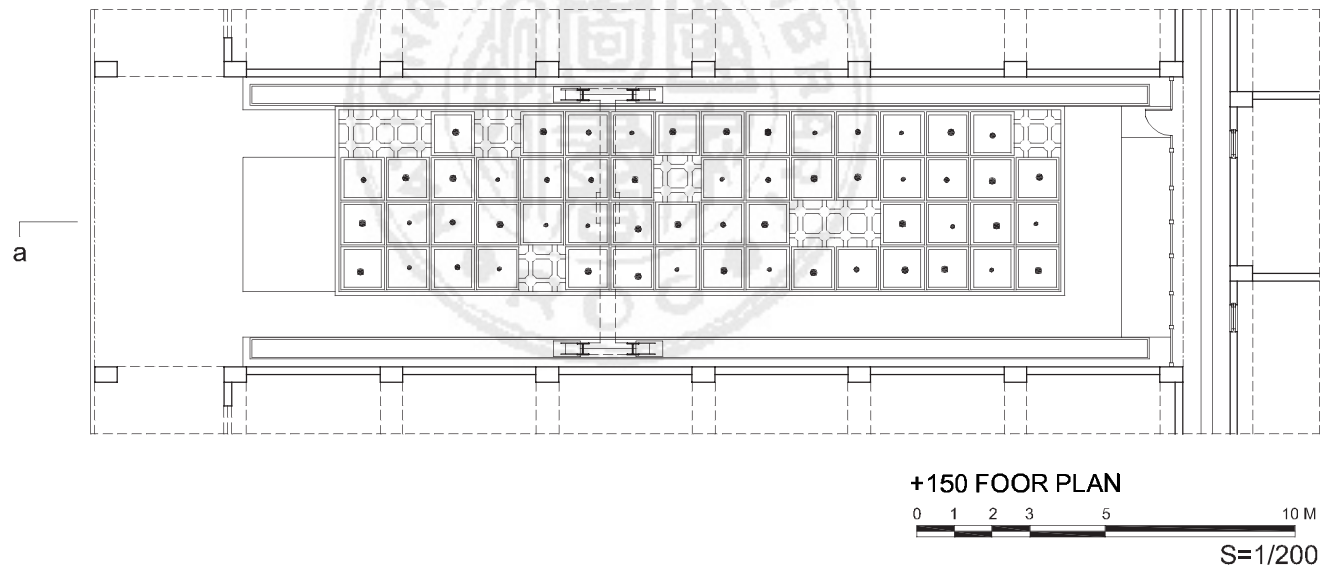

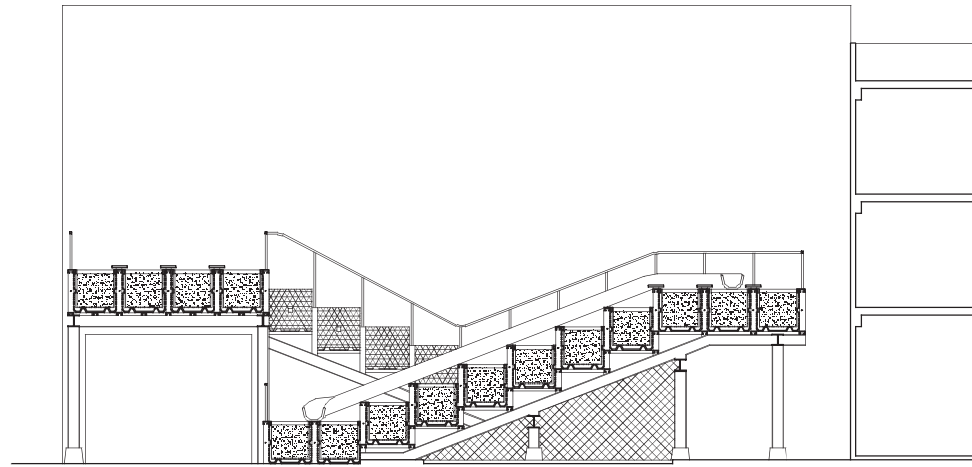


**b-b' SECTION**  
 0 1 2 3 5 10 M  
 S=1/200


人生溜滑梯

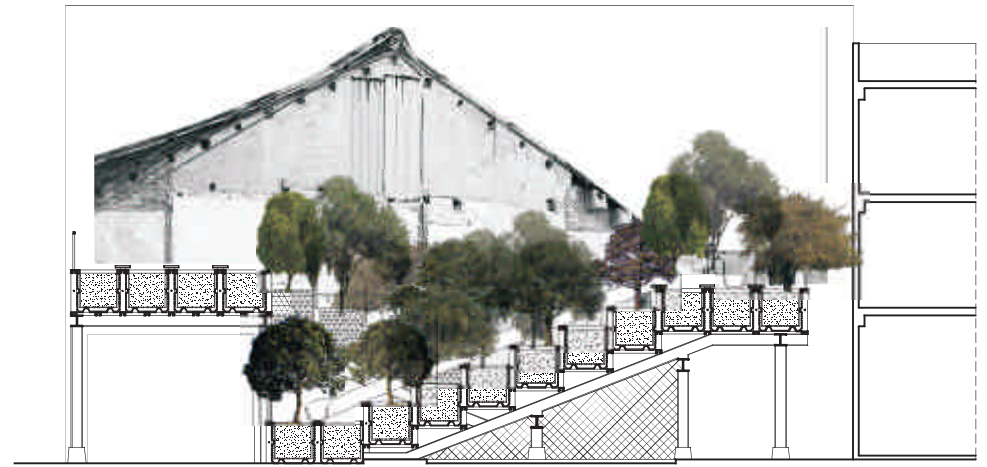



**b-b' SECTION**  
 0 1 2 3 5 10 M  
 S=1/200

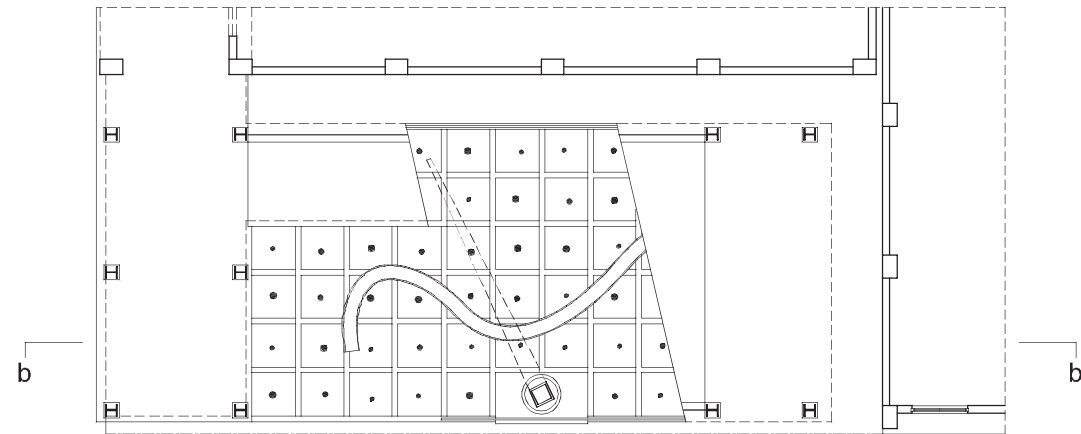


**+300 FOOR PLAN**  
 0 1 2 3 5 10 M  
 S=1/200

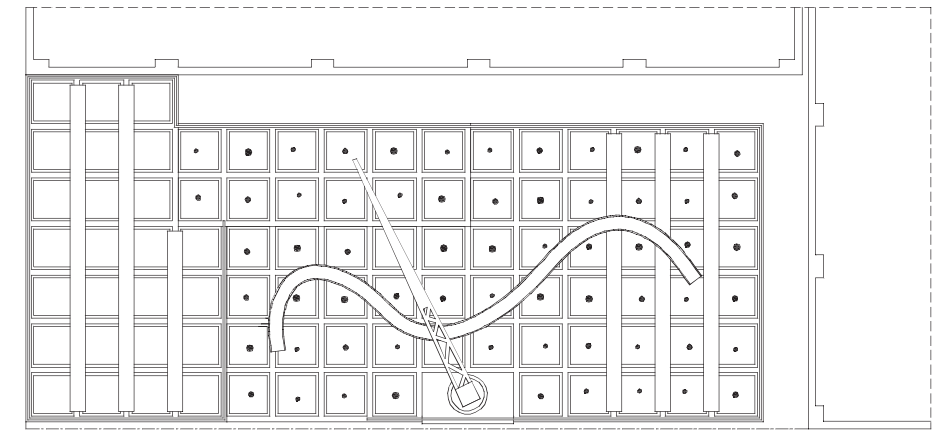


**+1200 FOOR PLAN**  
 0 1 2 3 5 10 M  
 S=1/200

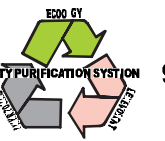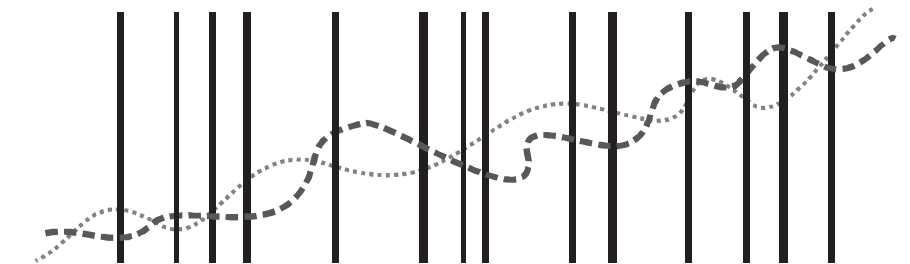

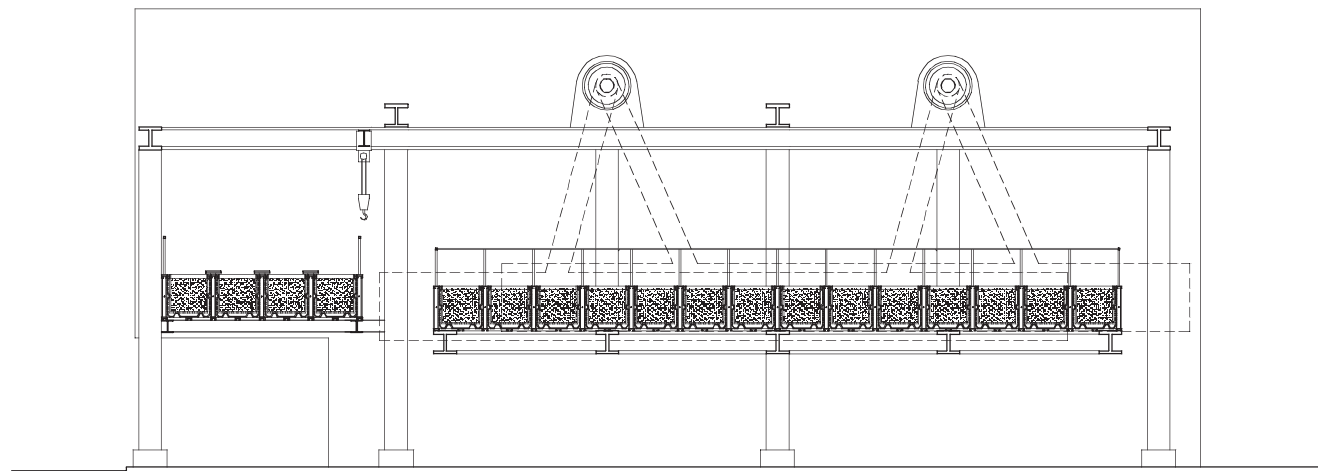


c-c' SECTION  
0 1 2 3 5 10 M  
S=1/200



思想海盜船

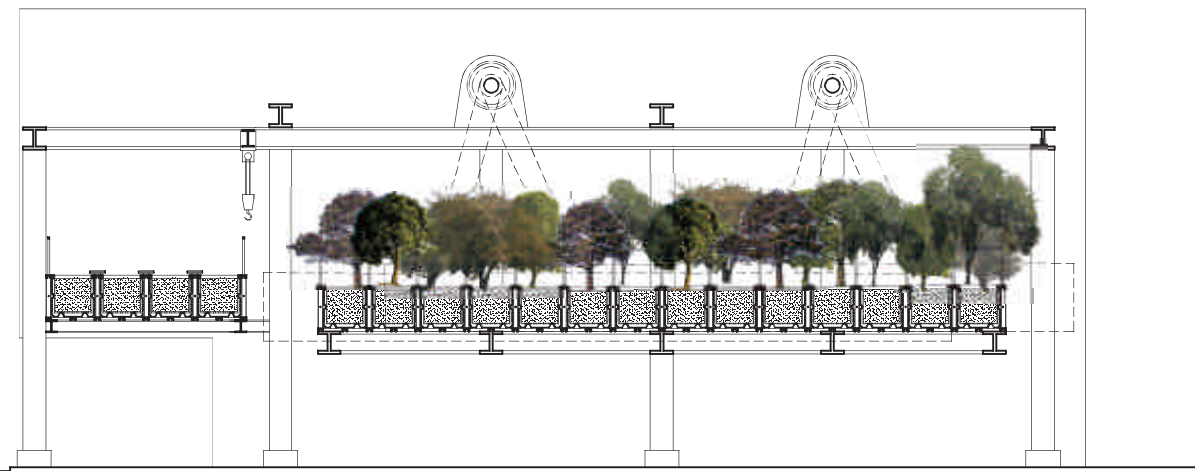


c-c' SECTION  
0 1 2 3 5 10 M  
S=1/200

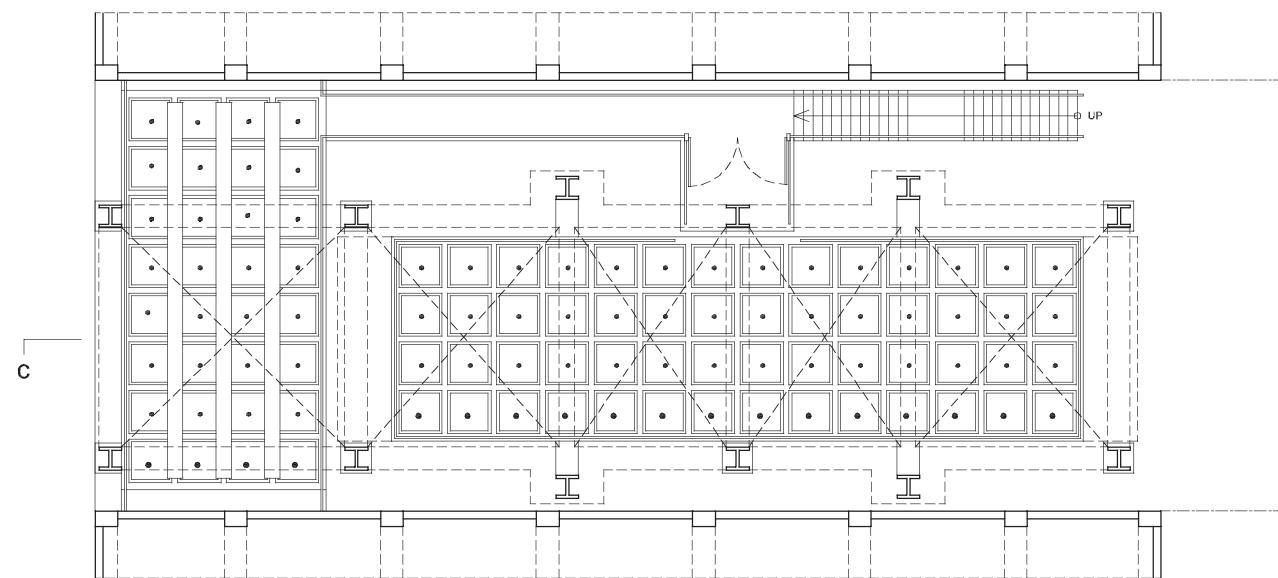


+500 FOOR PLAN  
0 1 2 3 5 10 M  
S=1/200

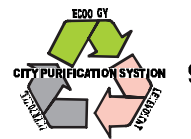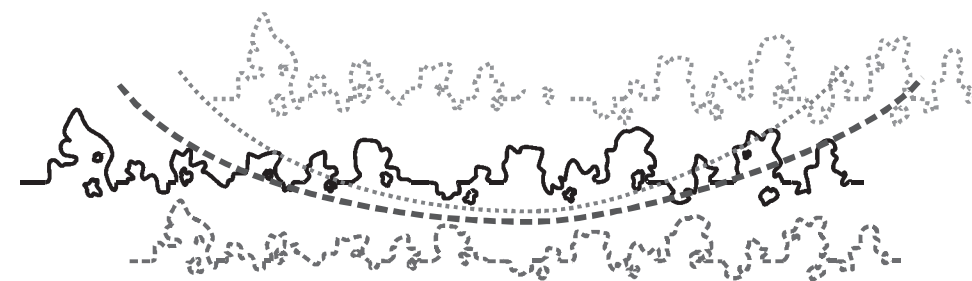


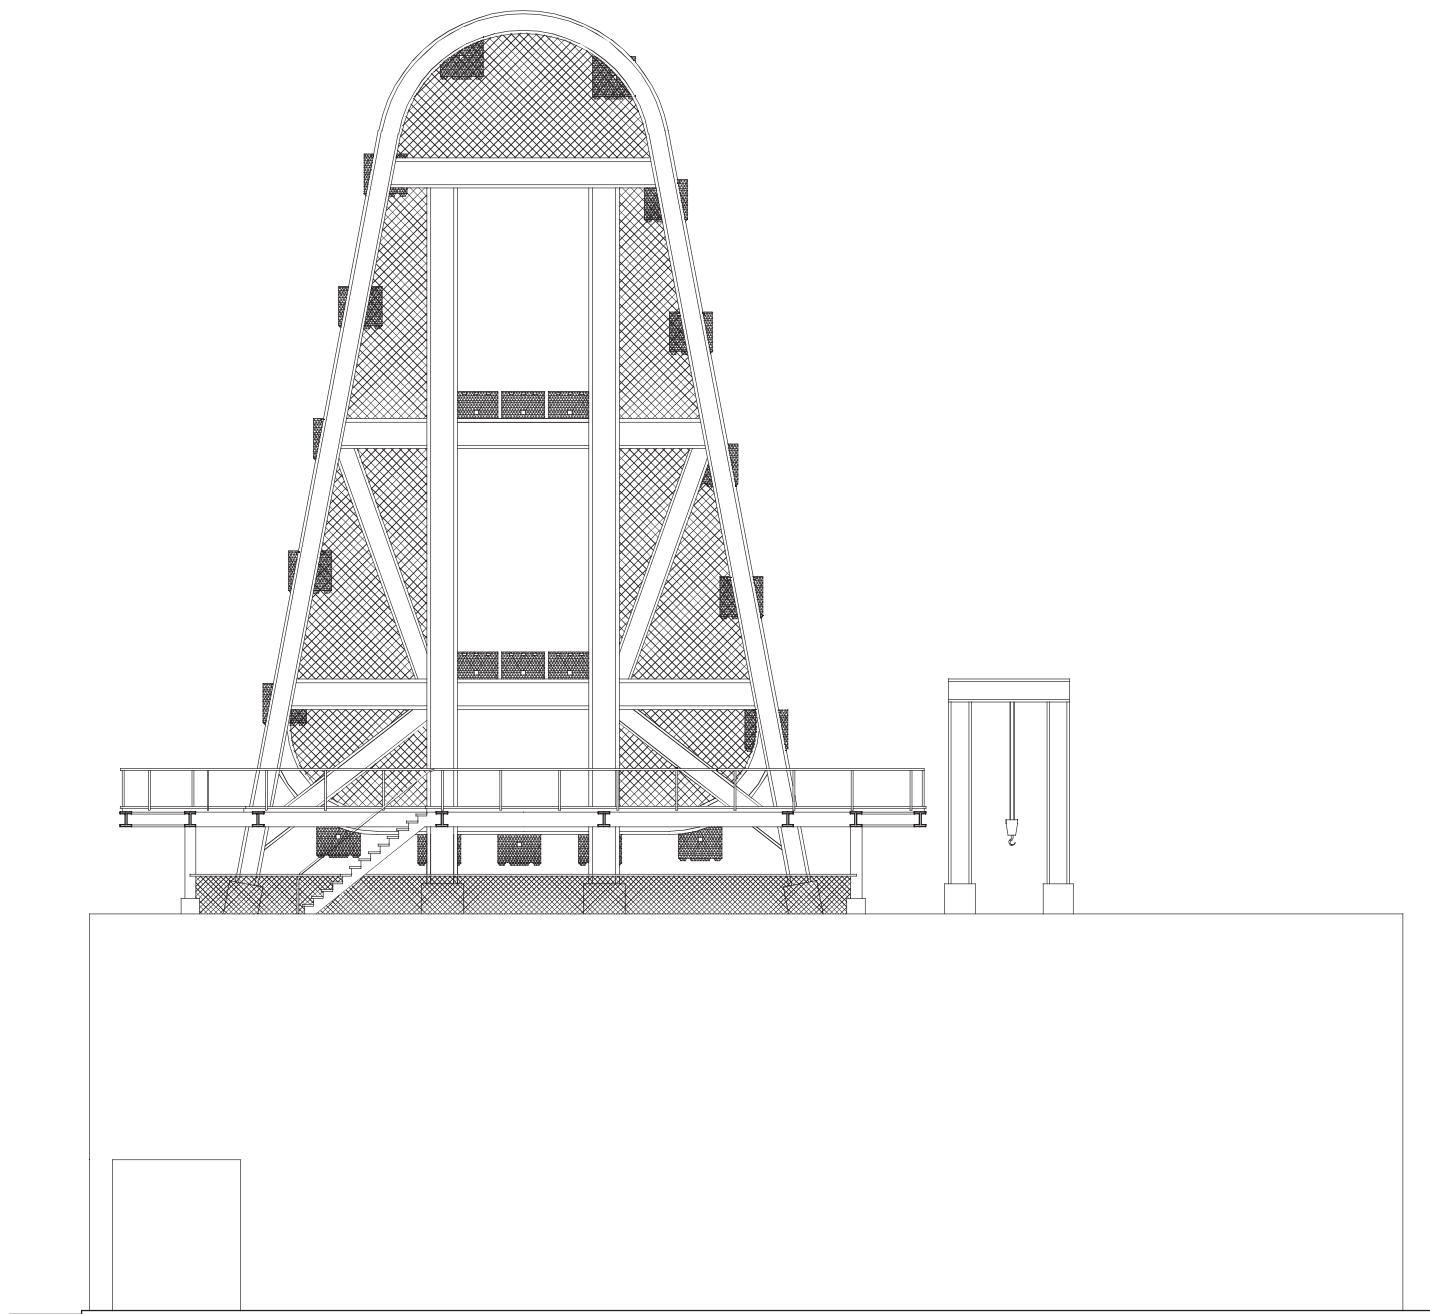


ELEVATION  
0 1 2 3 5 10 M  
S=1/200

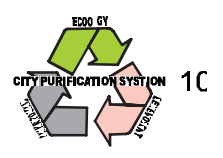


1C

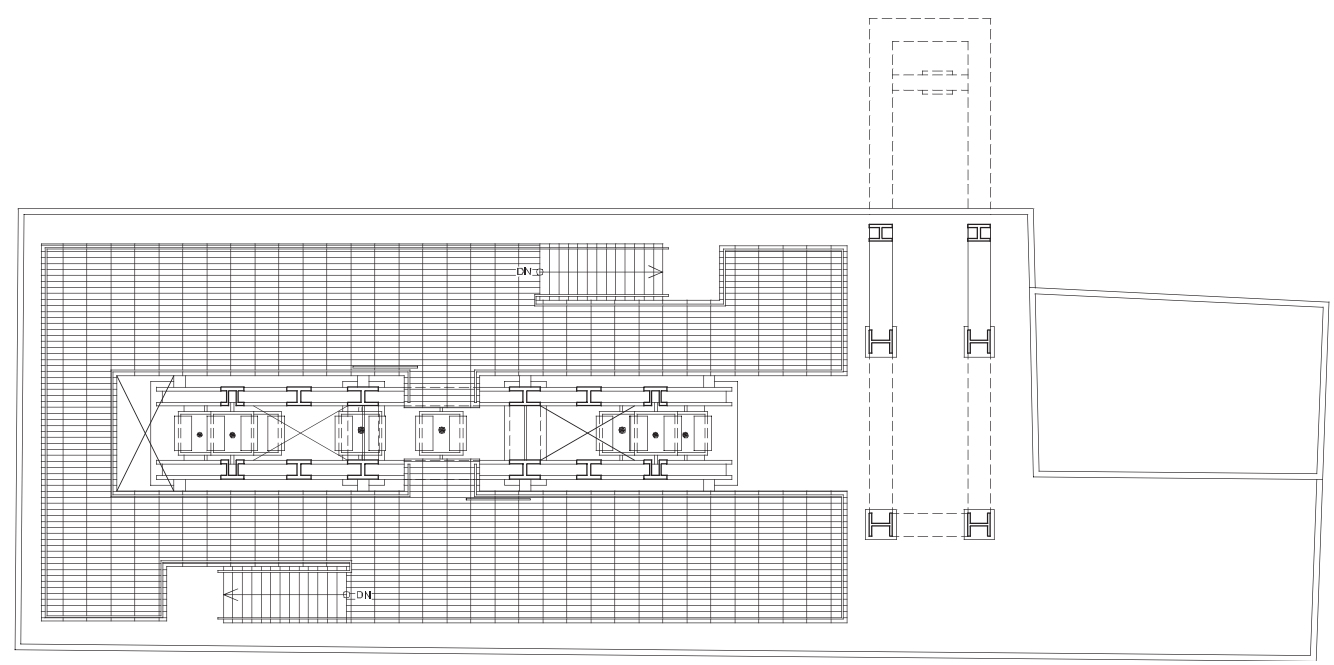

+1500 FLOOR PLAN  
0 1 2 3 5 10 M  
S=1/200

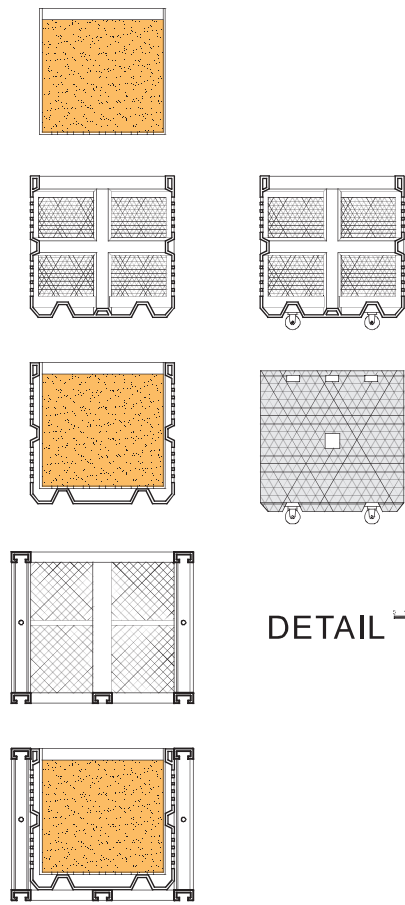

DETAIL S=1/60

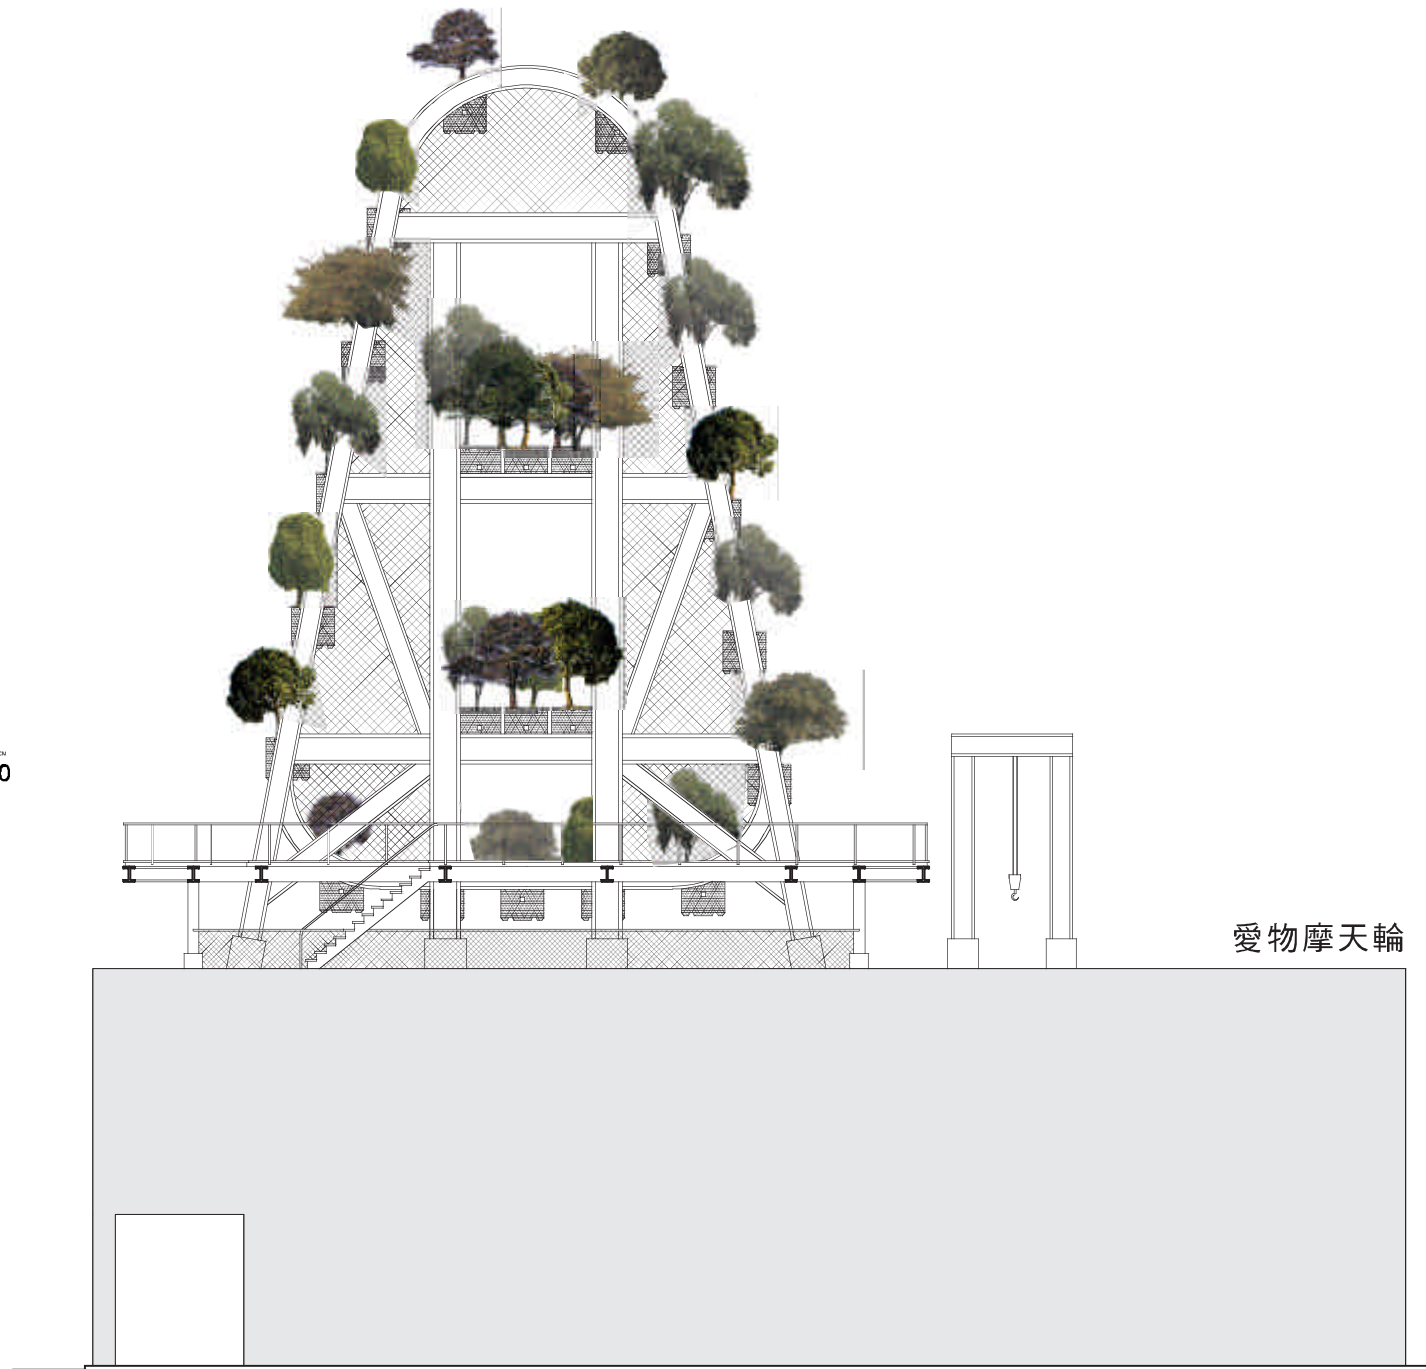

愛物摩天輪

ELEVATION  
0 1 2 3 5 10 M  
S=1/200

